
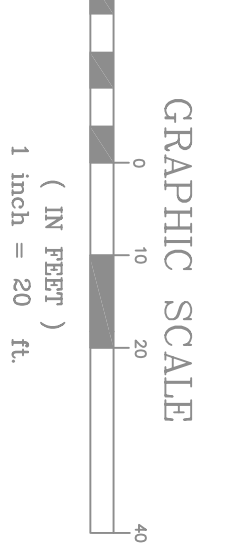
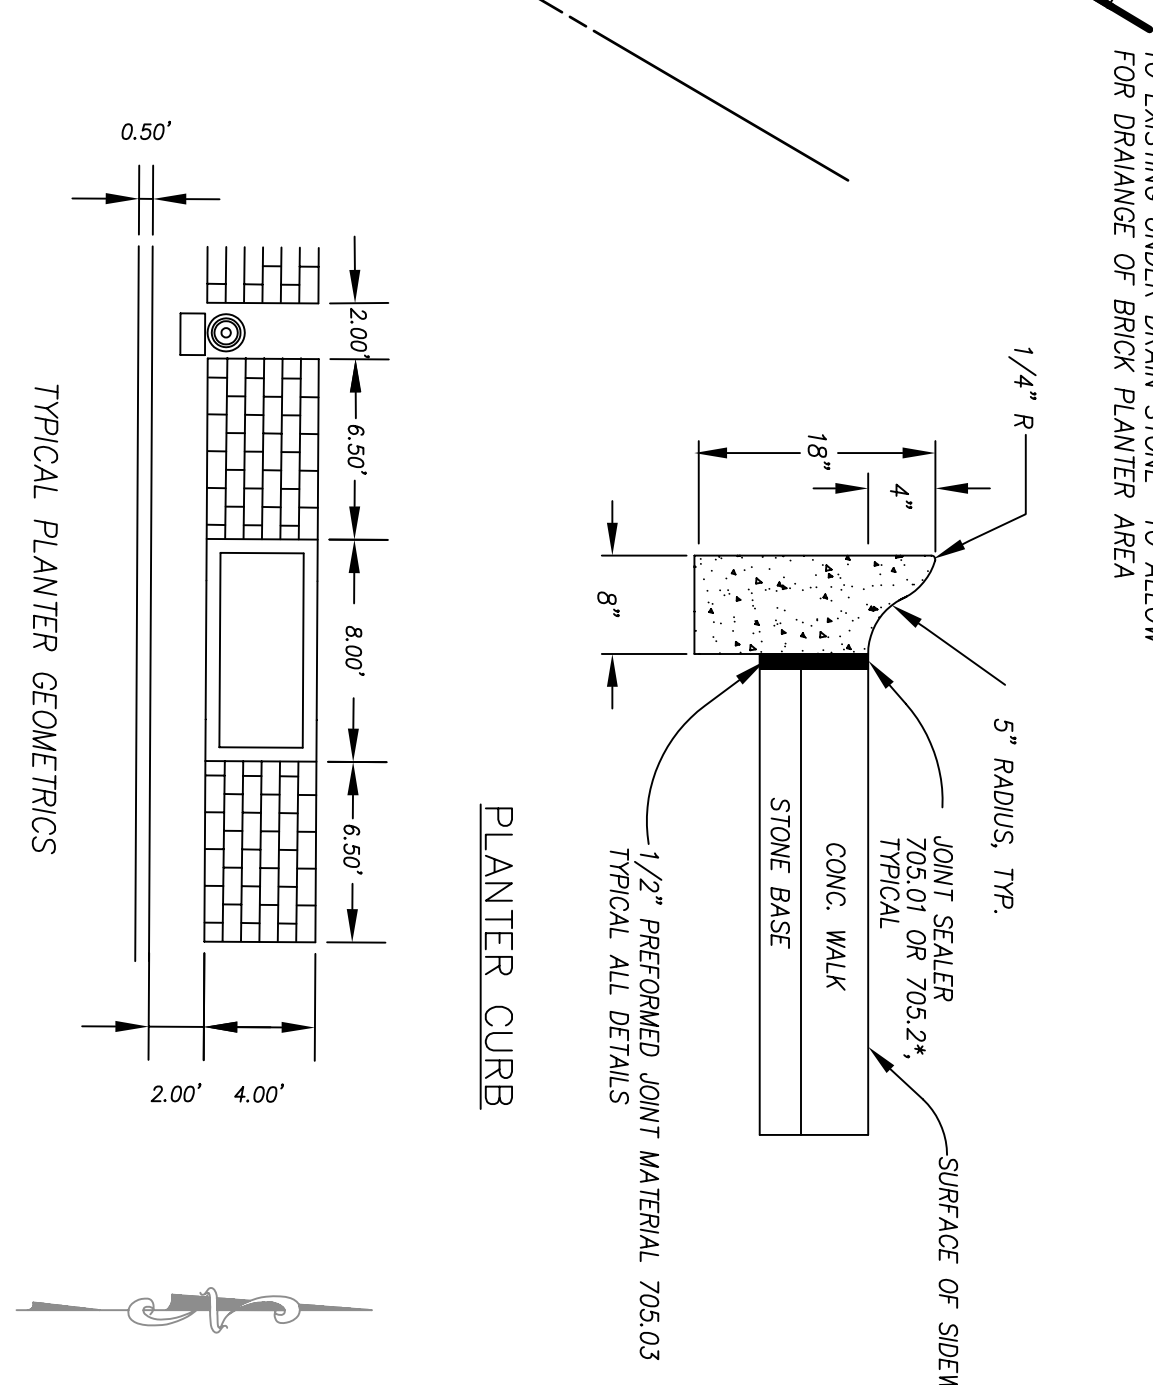
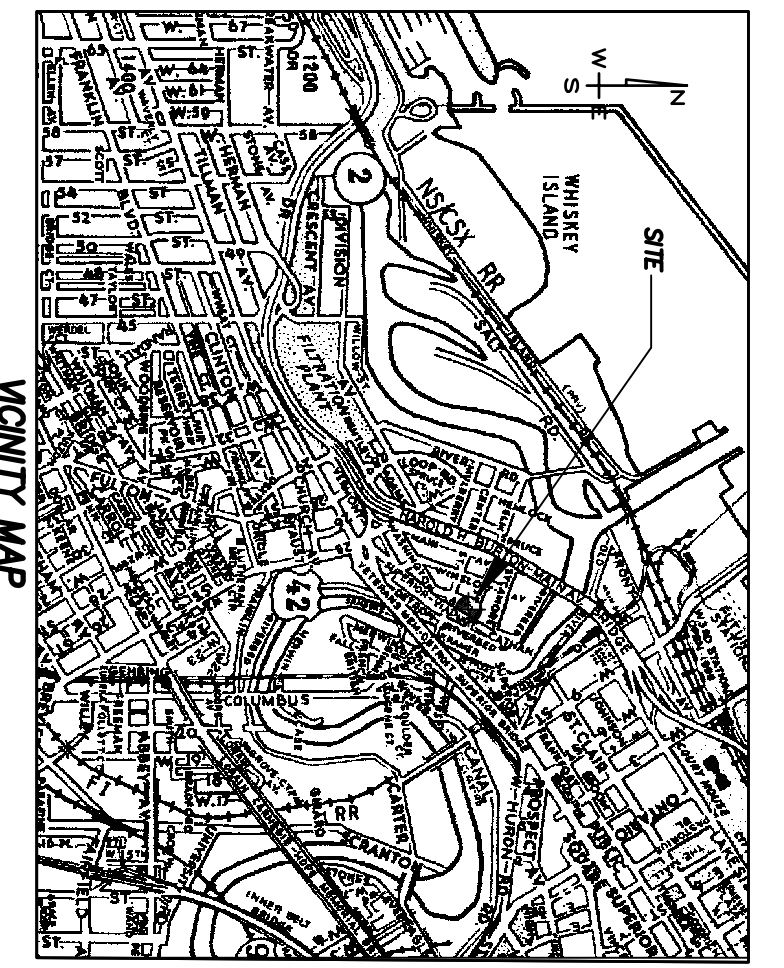


CONCRETE APRON SECTION

- EX. STORM MH
RIM 582.68
12' NW 577.6
24' NW 577.6
- EX. STORM MH
RIM 584.95
6' NW 582.2
10' NW 582.0
- EX. CATCH BASIN
RIM 583.95
DUAL-8' NW 581.6
- EX. CATCH BASIN
RIM 584.17
DUAL-8' NW 581.7
- EX. STORM MH
RIM 582.68
12' NW 577.6
24' NW 577.6
- EX. STORM MH
RIM 584.95
6' NW 582.2
10' NW 582.0

- GENERAL SITE NOTES**
- 1) SEE EROSION PLAN FOR EROSION WORK TO BE COMPLETED BEFORE STARTING ANY SITE WORK.
 - 2) SEE LANDSCAPE PLAN FOR PROTECTION OF EXISTING PLANTINGS AND ALL SEEDING, MULCHING AND PLANTING ITEMS.
 - 3) SEE ARCHITECTURAL DRAWINGS FOR ALL EXIST BUILDING LAYOUT INFORMATION.
 - 4) SEE ARCHITECTURAL DRAWINGS FOR ALL EXIST BUILDING LAYOUT INFORMATION.
 - 5) SEE UTILITY PLAN FOR ALL UTILITY LAYOUT INFORMATION.
 - 6) SEE EXISTING CONDITION SURVEY PLAN FOR TOPOGRAPHIC CONDITIONS AND PROPERTY LINE DATA.
 - 7) CONVIANTOR SHALL VERIFY ALL DIMENSIONS ON THE GROUND AND IF DISCREPANCIES EXIST THEY SHALL REPORT THESE TO THE OWNER'S REPRESENTATIVE NOT BE DONE. ALL WRITTEN DIMENSIONS SHALL GOVERN. ALL ANGLES ARE 90° UNLESS OTHERWISE SPECIFIED. DIMENSIONS ARE FACE OF CURB TO FACE OF CURB OR FACE OF BUILDING.
 - 8) WORK LIMITS SHALL BE THE PROPERTY LINES OF THIS PARCEL OR AS SHOWN ON THE DRAWING.
 - 9) COORDINATE WORK ALONG RIGHT OF WAY WITH GOVERNMENTAL AGENCIES.
 - 10) ALL CONSTRUCTION SHALL BE SPECIFICALLY MANAGED ON THIS DRAWING SHALL BE.
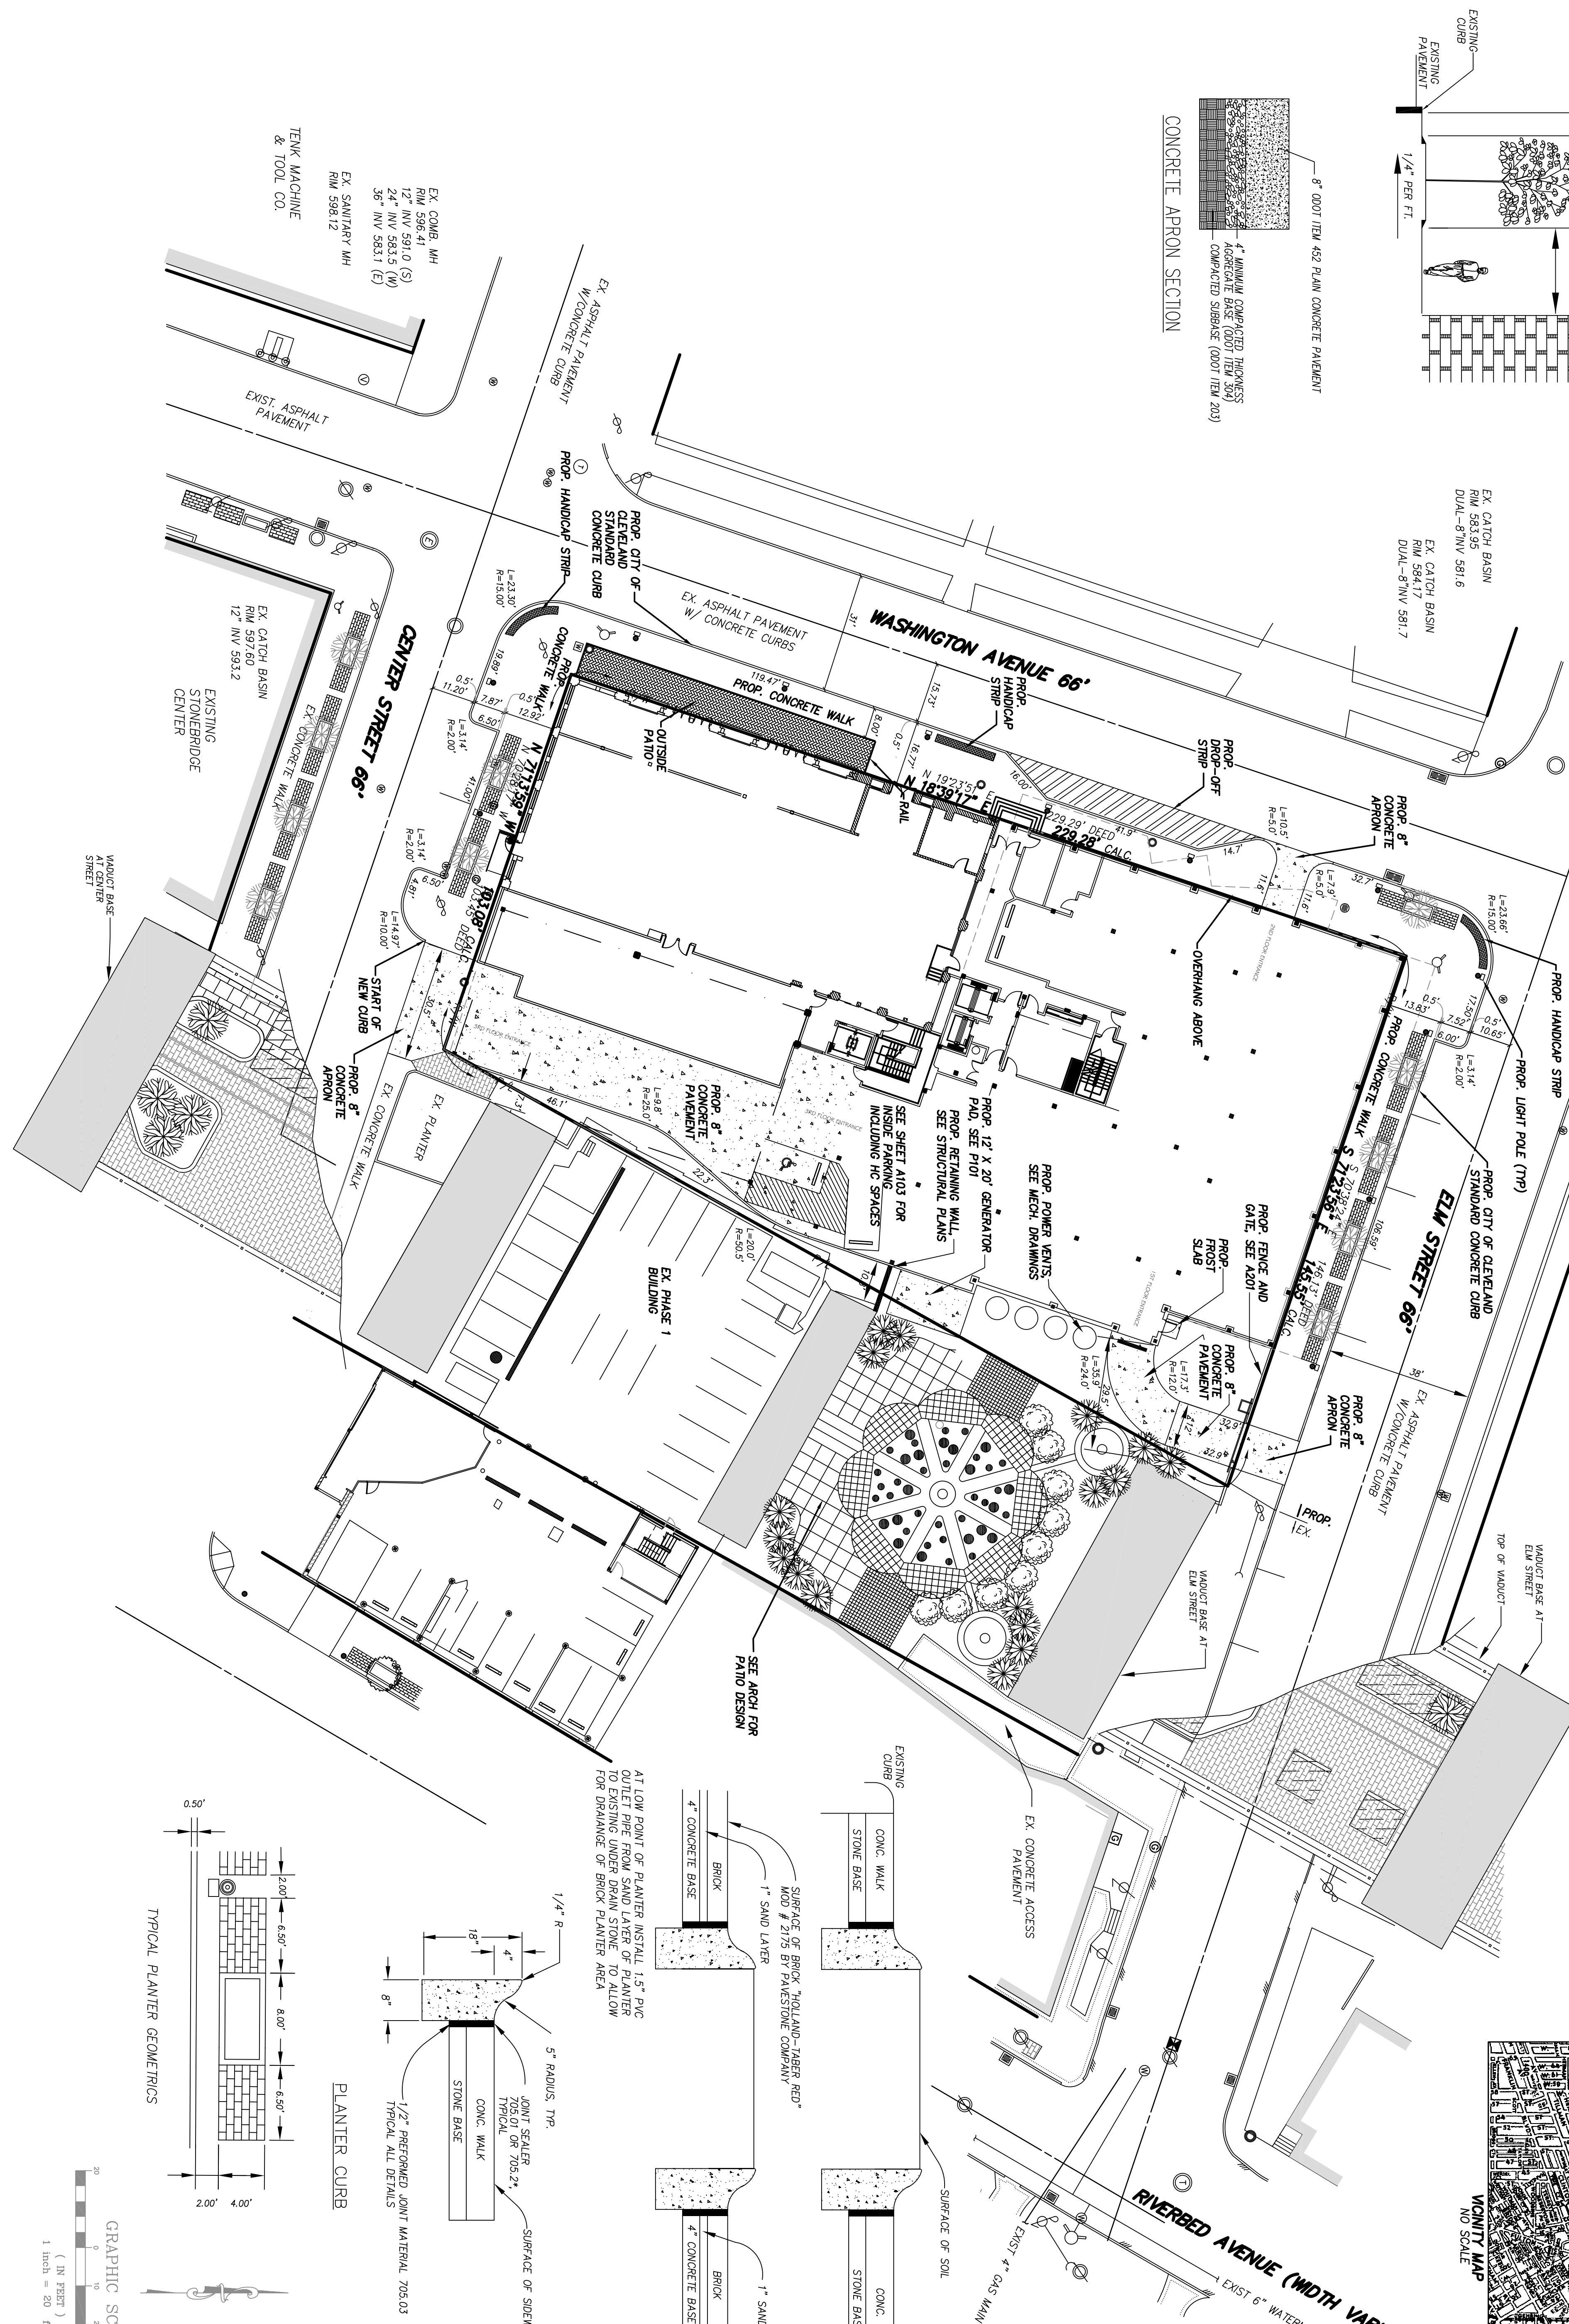

PROJECT NUMBER: 05-066	DRAWING NUMBER: C3	NOTES:	STONEBRIDGE PLAZA SITE PLAN CENTER STREET AND WASHINGTON STREET CITY OF CLEVELAND - STATE OF OHIO	McSTEEN AND ASSOCIATES, INC. ENGINEERS & SURVEYORS 1415 EAST 286th STREET, WCKLIFFE, OHIO 44092 PHONE: 1-440-585-9800 FAX: 1-440-585-9802	REVISIONS <table border="1"> <tr> <td>OWNER REVISION</td> <td>9/27/2005</td> </tr> <tr> <td>CITY REVISION</td> <td>5/23/2006</td> </tr> <tr> <td>CITY REVISION</td> <td>7/10/2006</td> </tr> </table>	OWNER REVISION	9/27/2005	CITY REVISION	5/23/2006	CITY REVISION	7/10/2006
		OWNER REVISION	9/27/2005								
CITY REVISION	5/23/2006										
CITY REVISION	7/10/2006										
DATE: March 18, 2005	SCALE: 1" = 20'										