



Kamm's Corners Streetscape Improvement Project

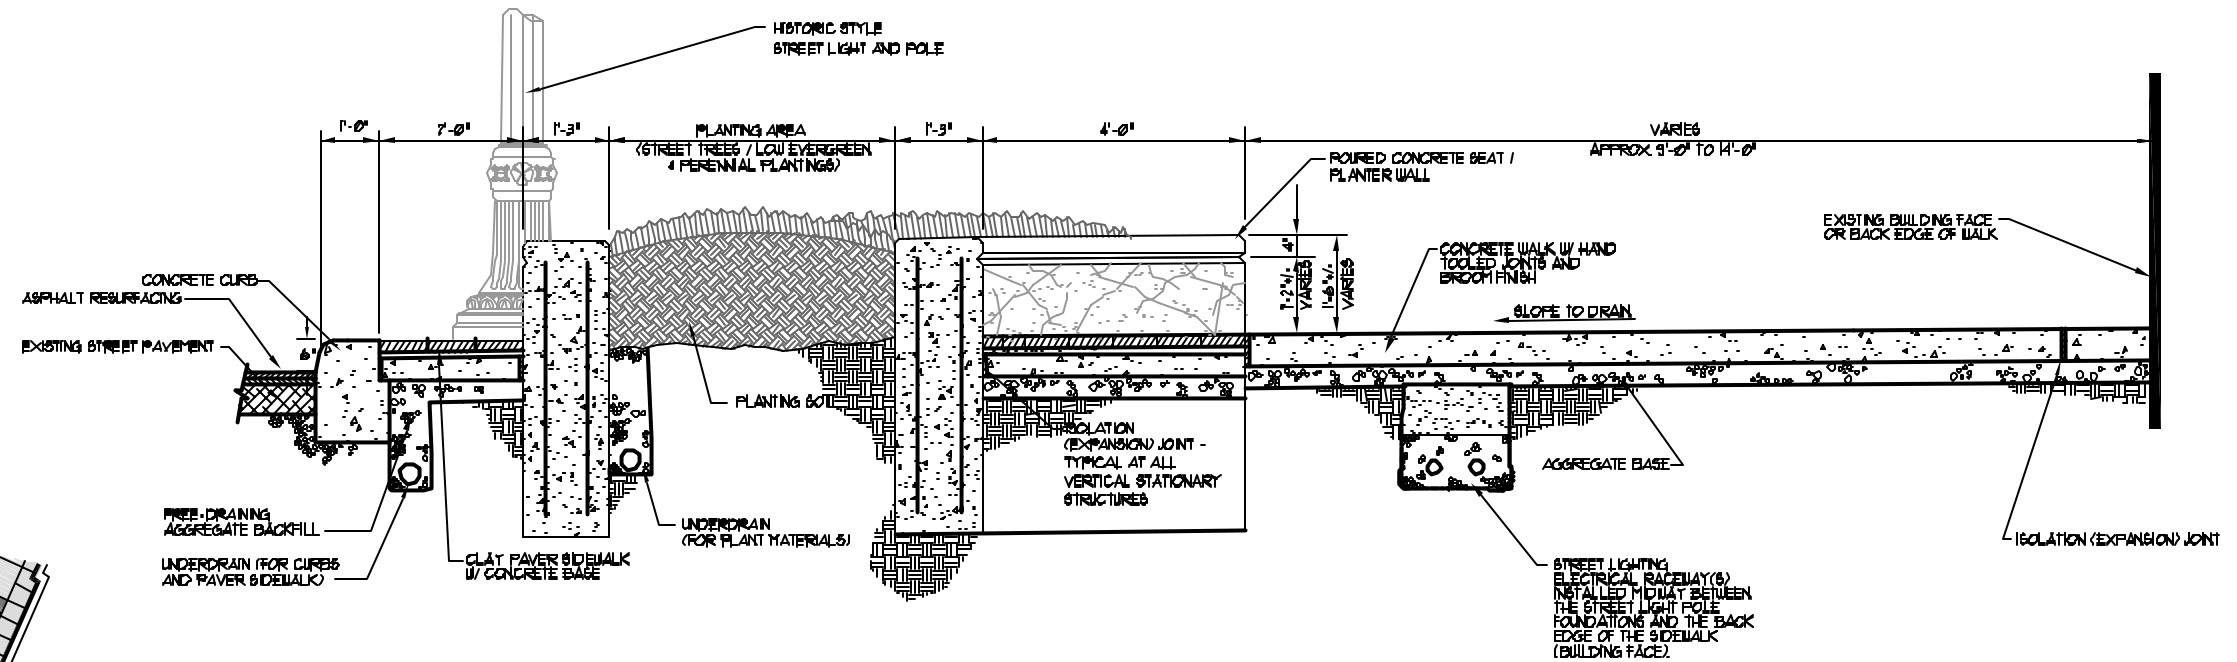

TYPICAL SIDEWALK SECTION - LORAIN AVENUE

NOT TO SCALE

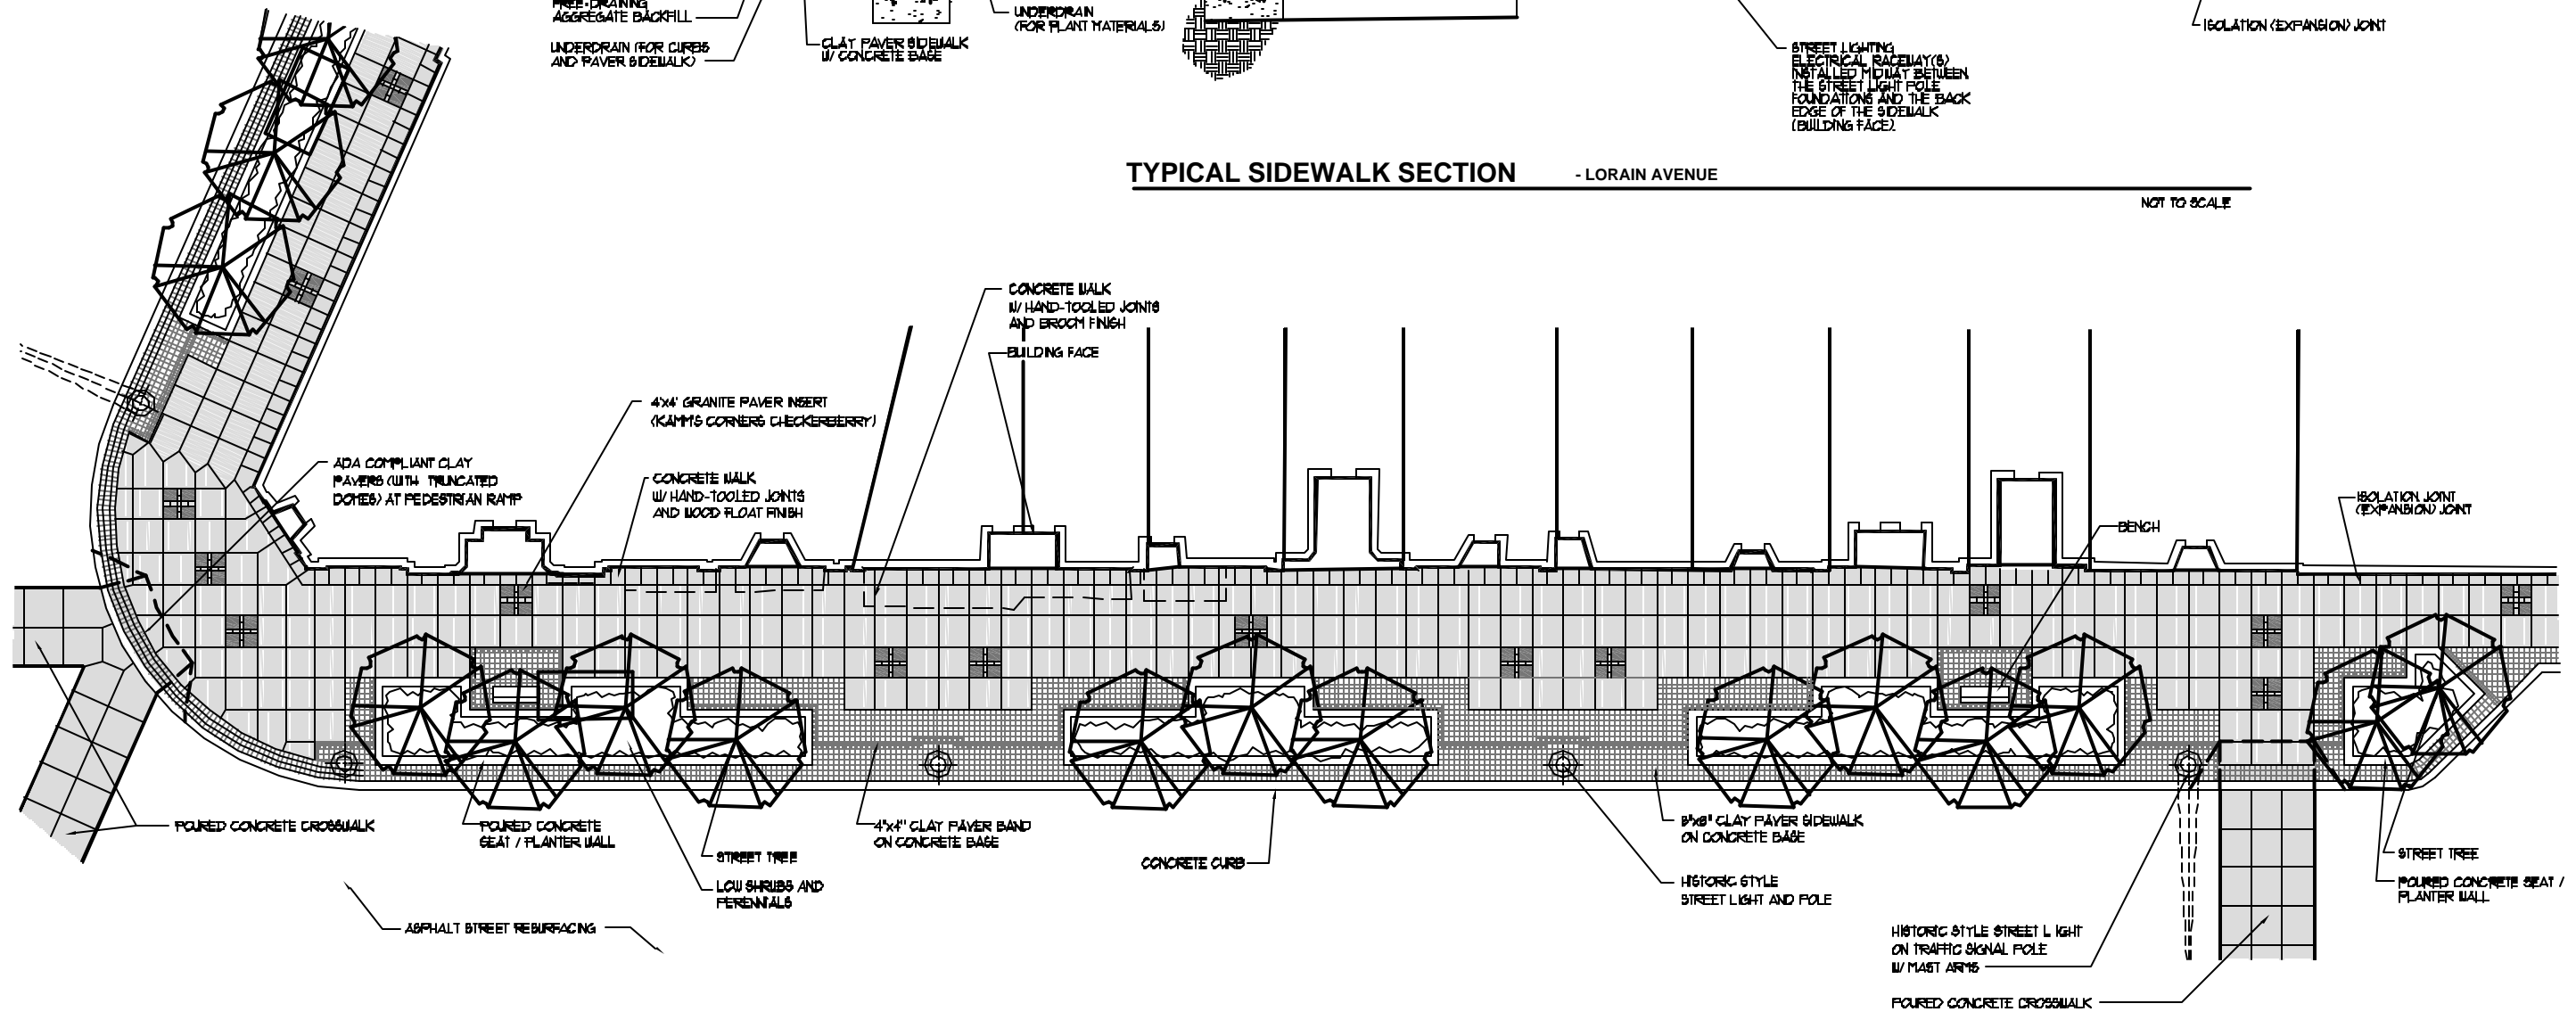

TYPICAL SIDEWALK PAVING PATTERNS PLAN - LORAIN AVENUE

SCALE: 1" = 10'



May 25, 2005

Kamm's Corners Streetscape Improvement Project

