





TEAM SHOP

Exterior Entry Sign

■ ENTRY CONTEXT

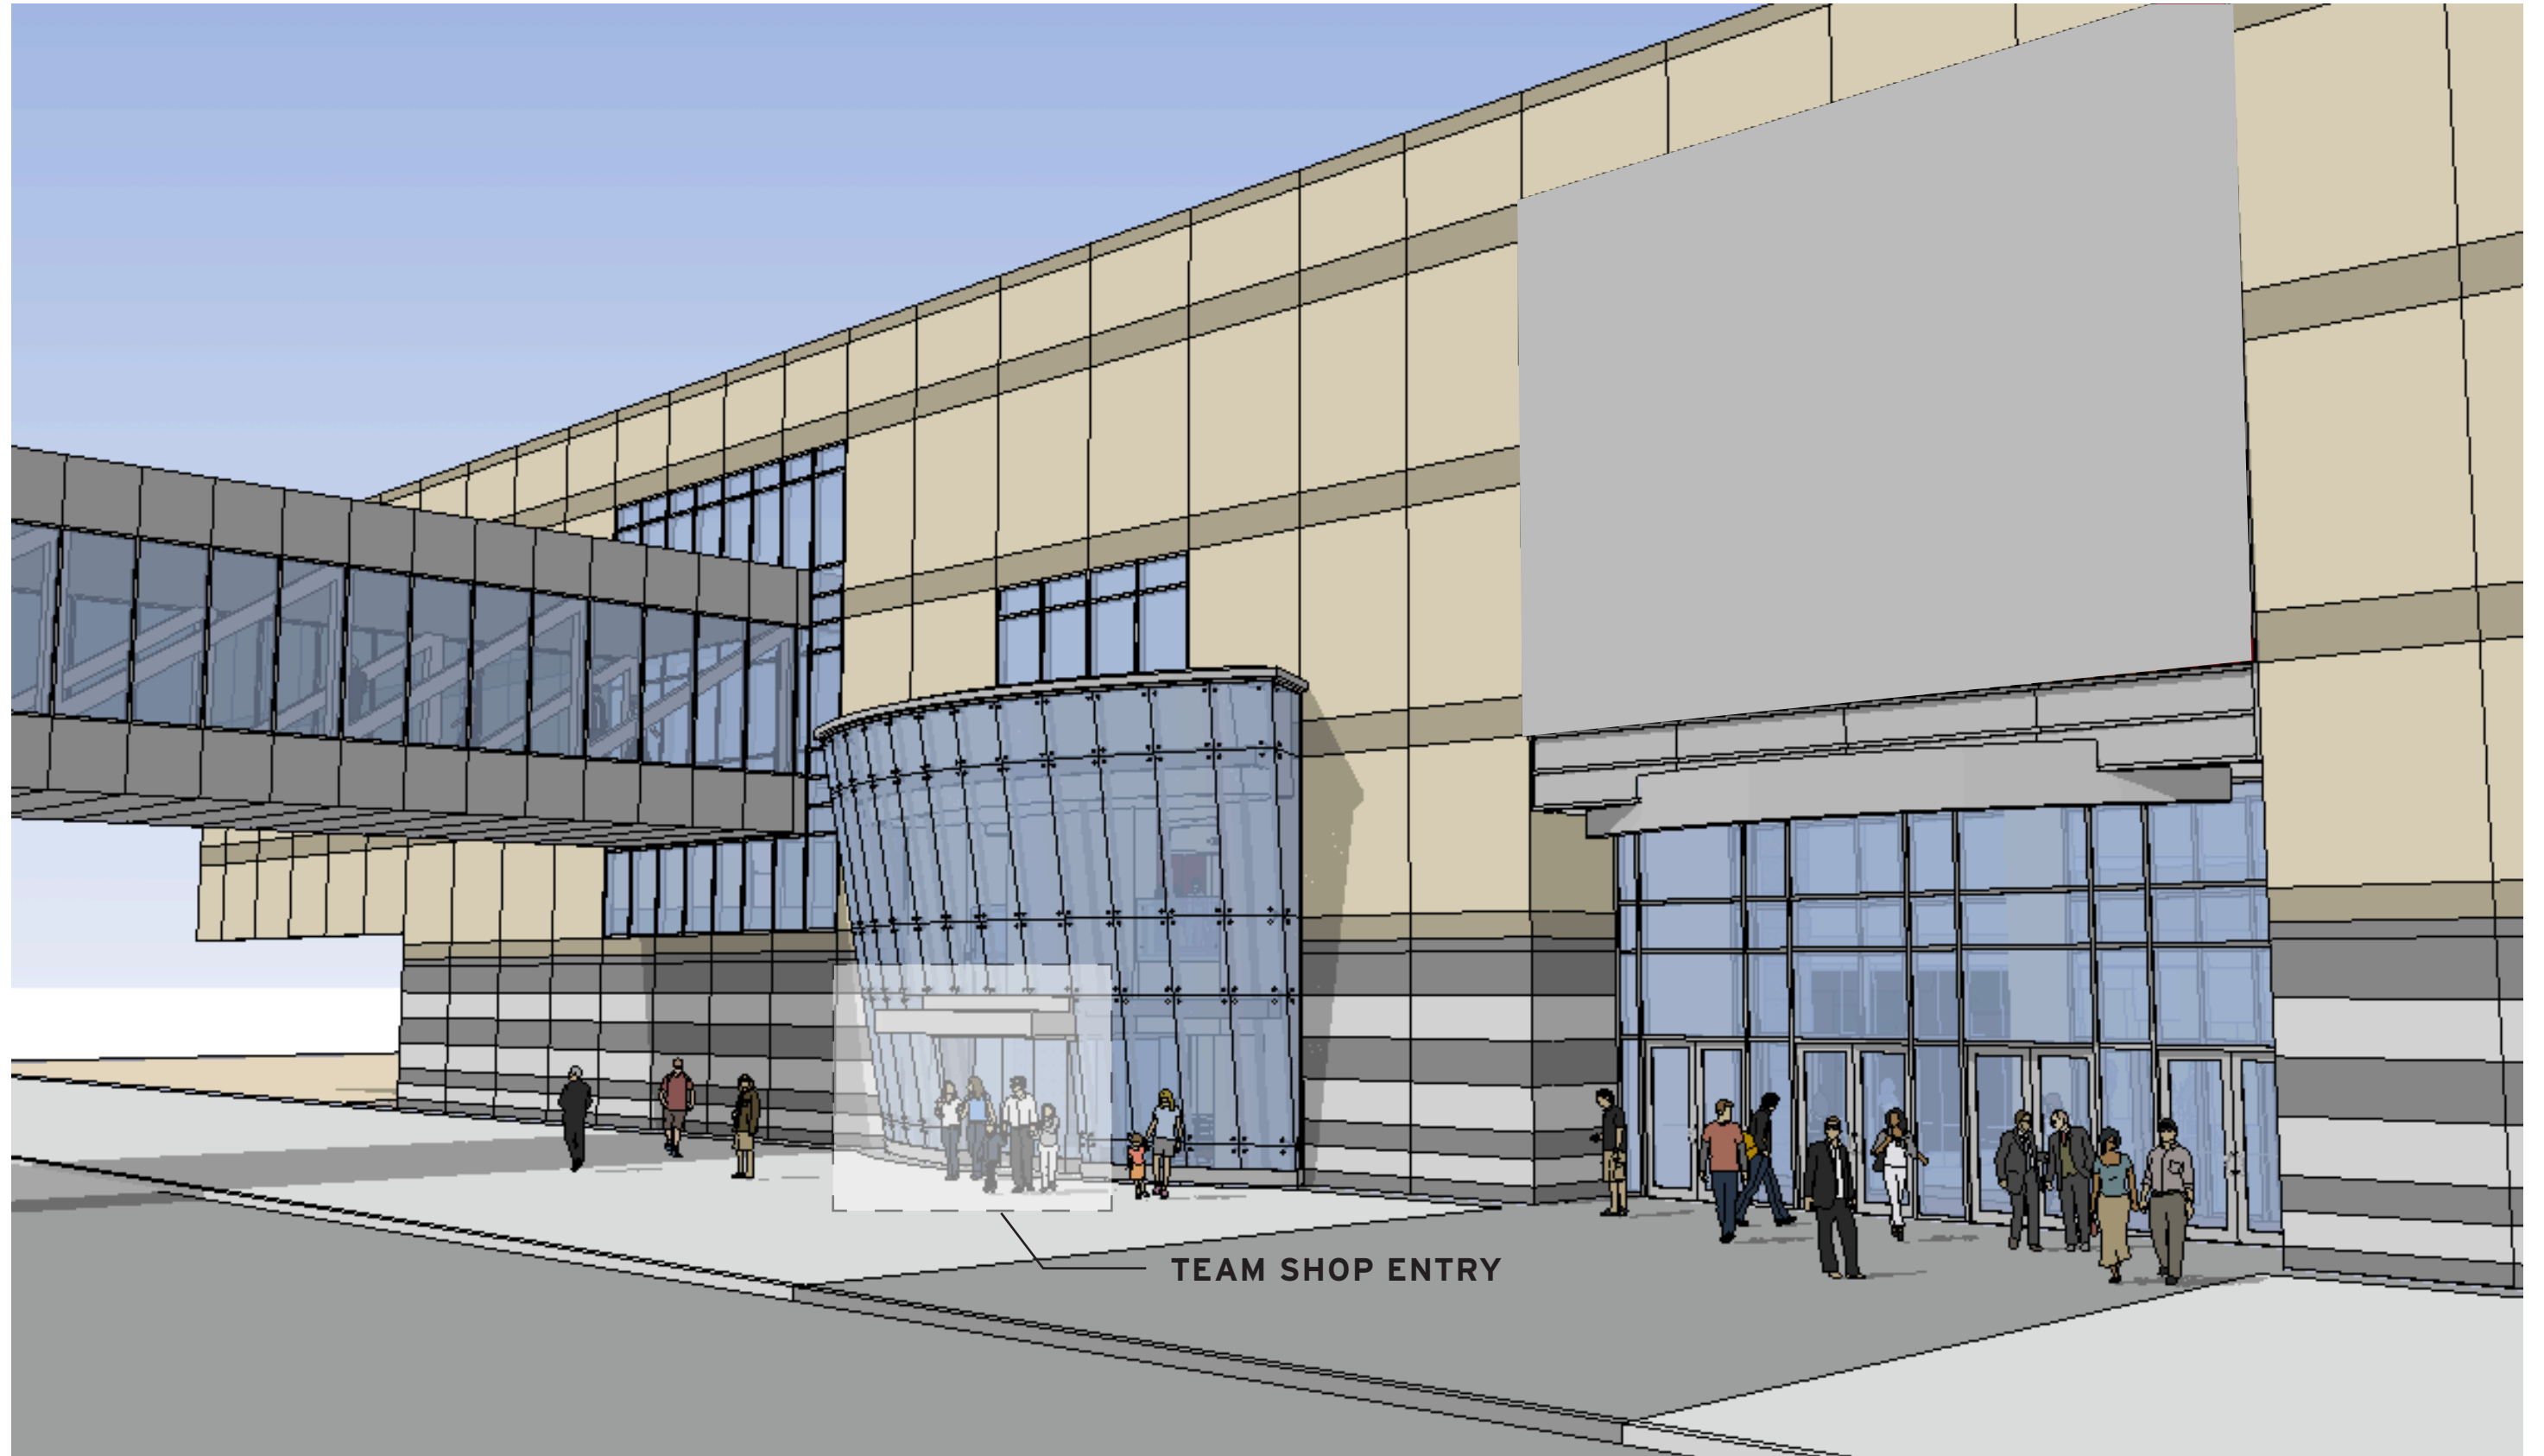


■ EXTERIOR ENTRY SIGNAGE | PERSPECTIVE

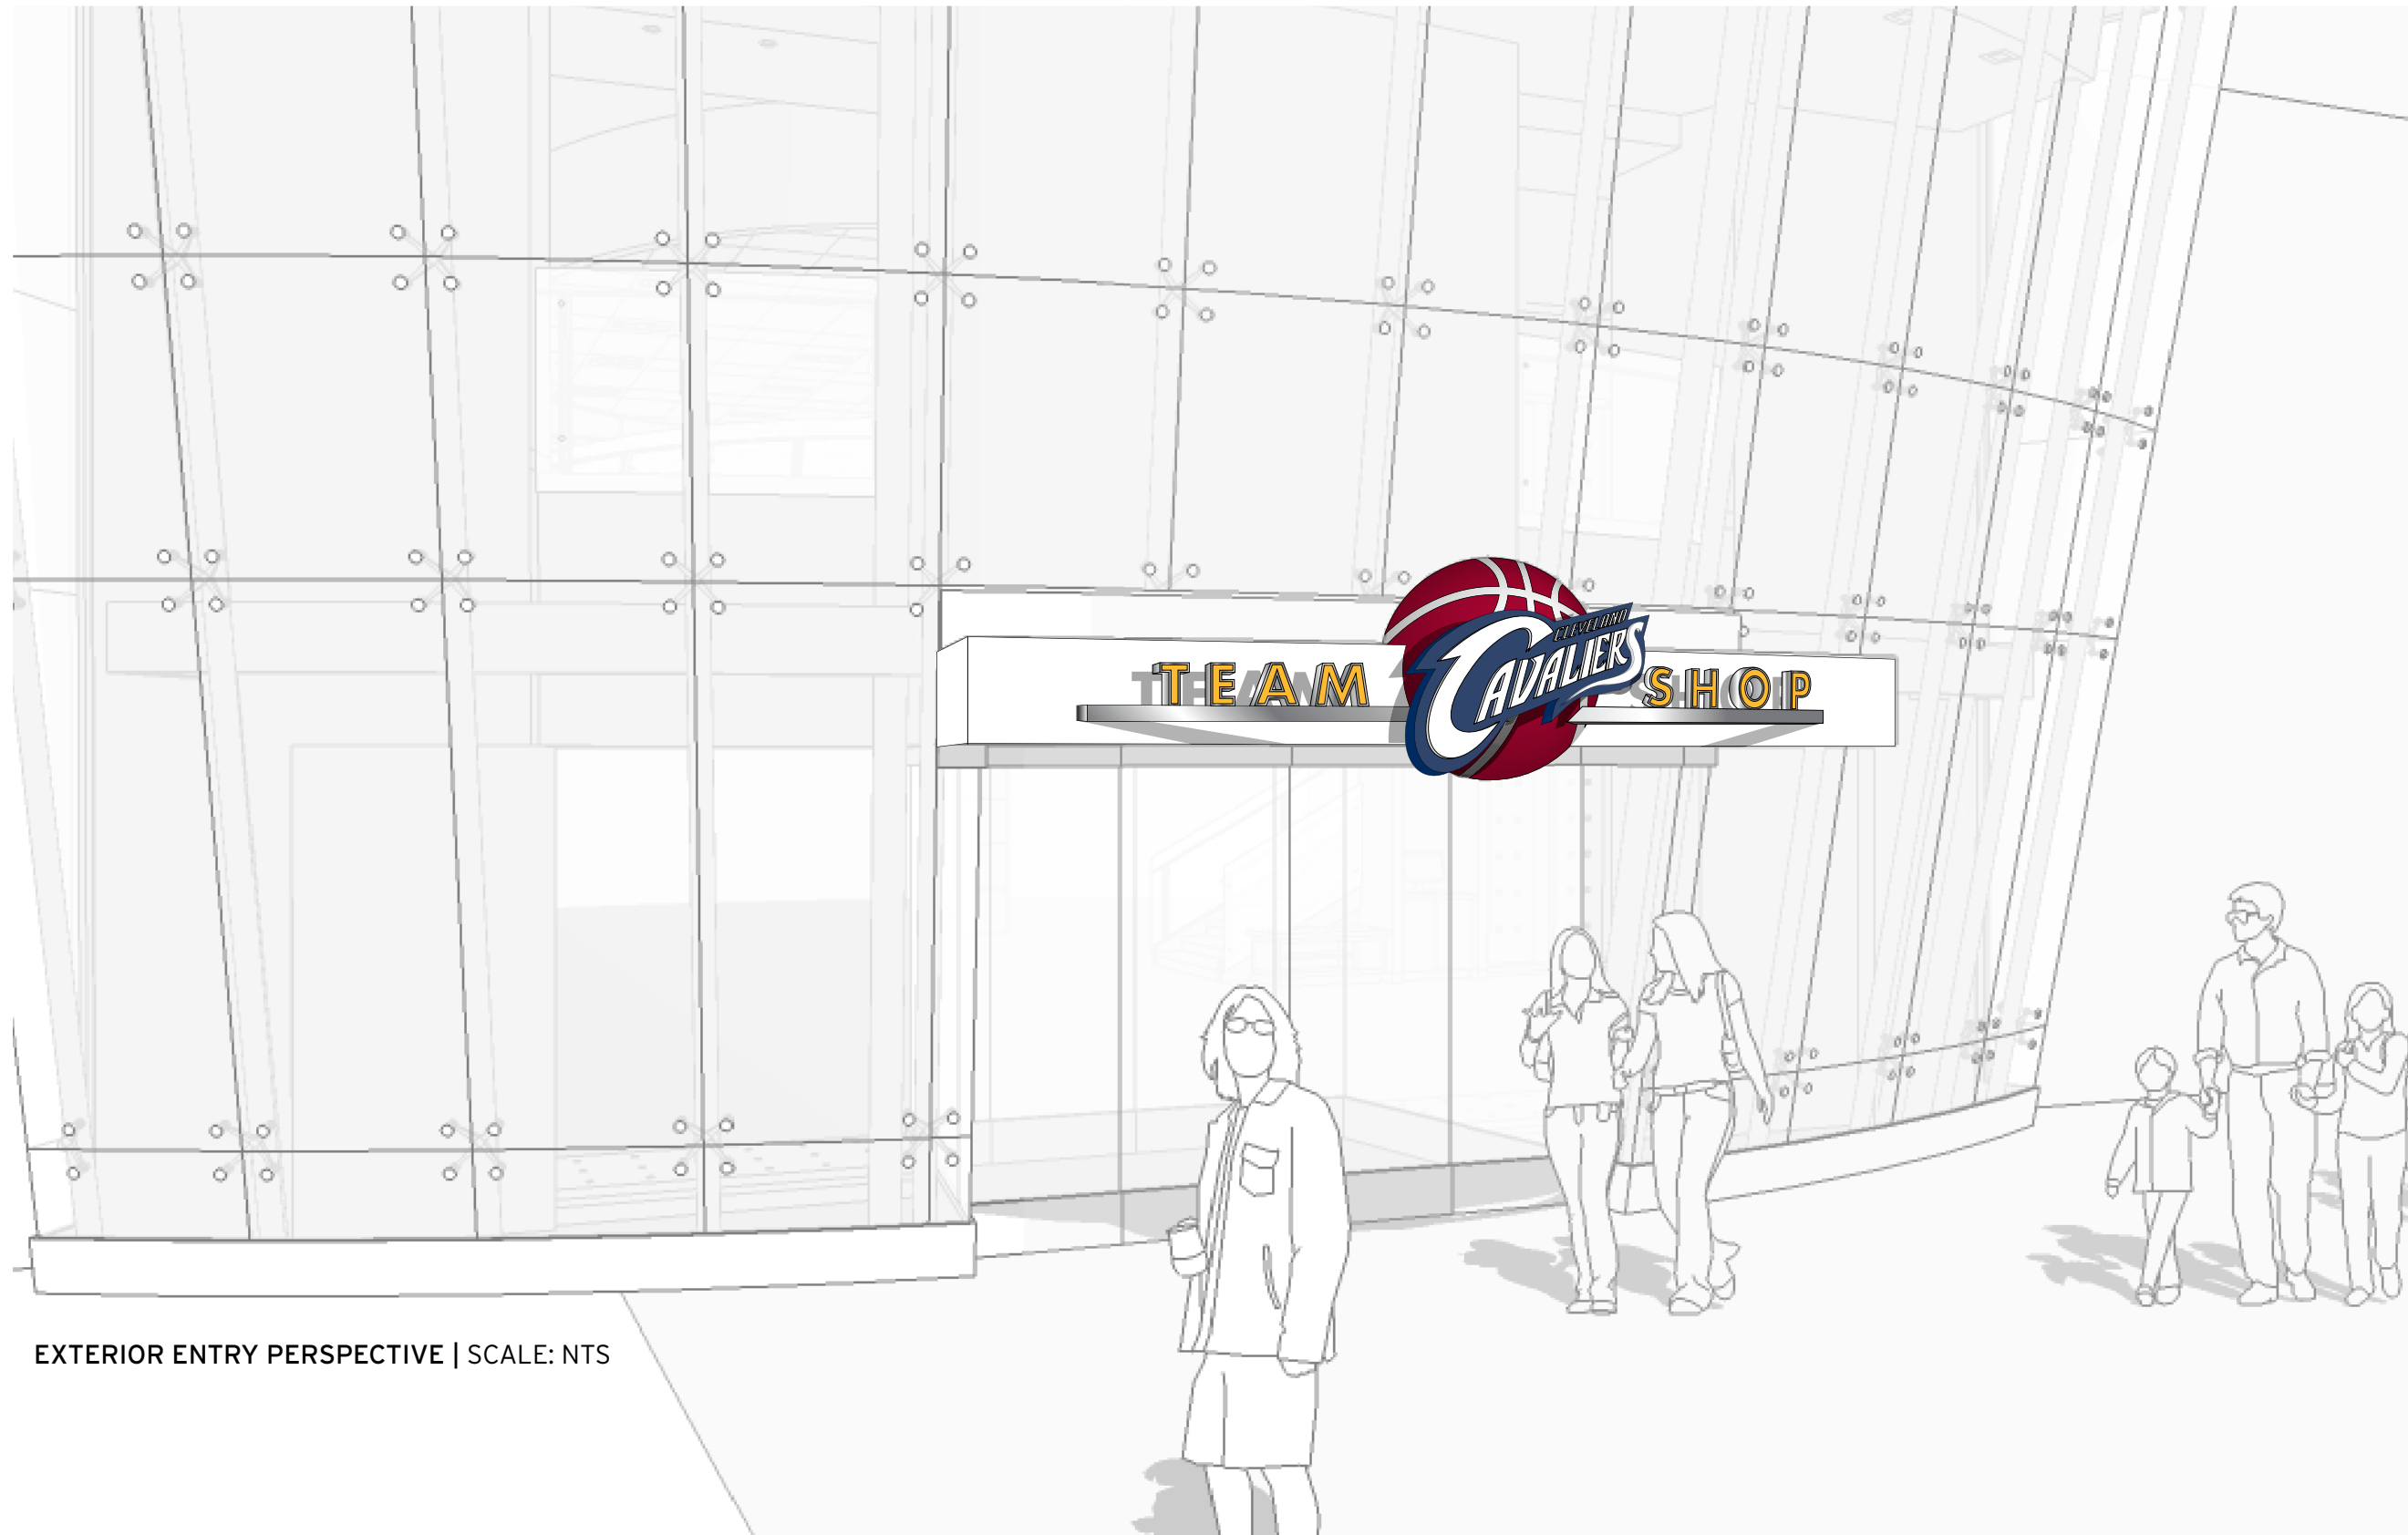


EXTERIOR ENTRY PERSPECTIVE | SCALE: NTS

■ EXTERIOR ENTRY SIGNAGE | ALL VIEWS

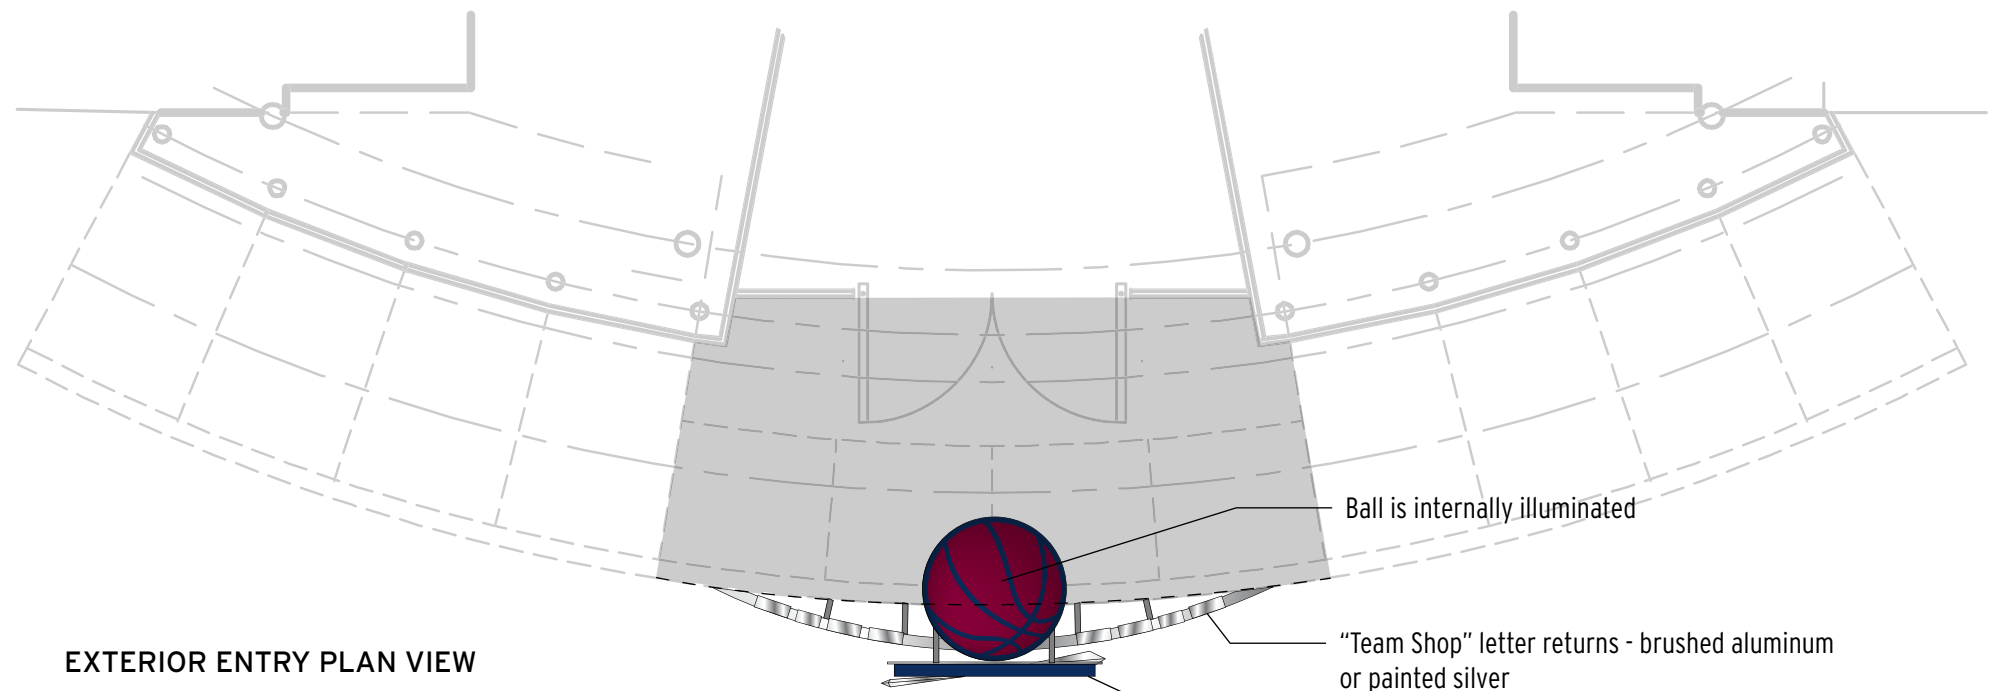


EXTERIOR ENTRY PLAN VIEW

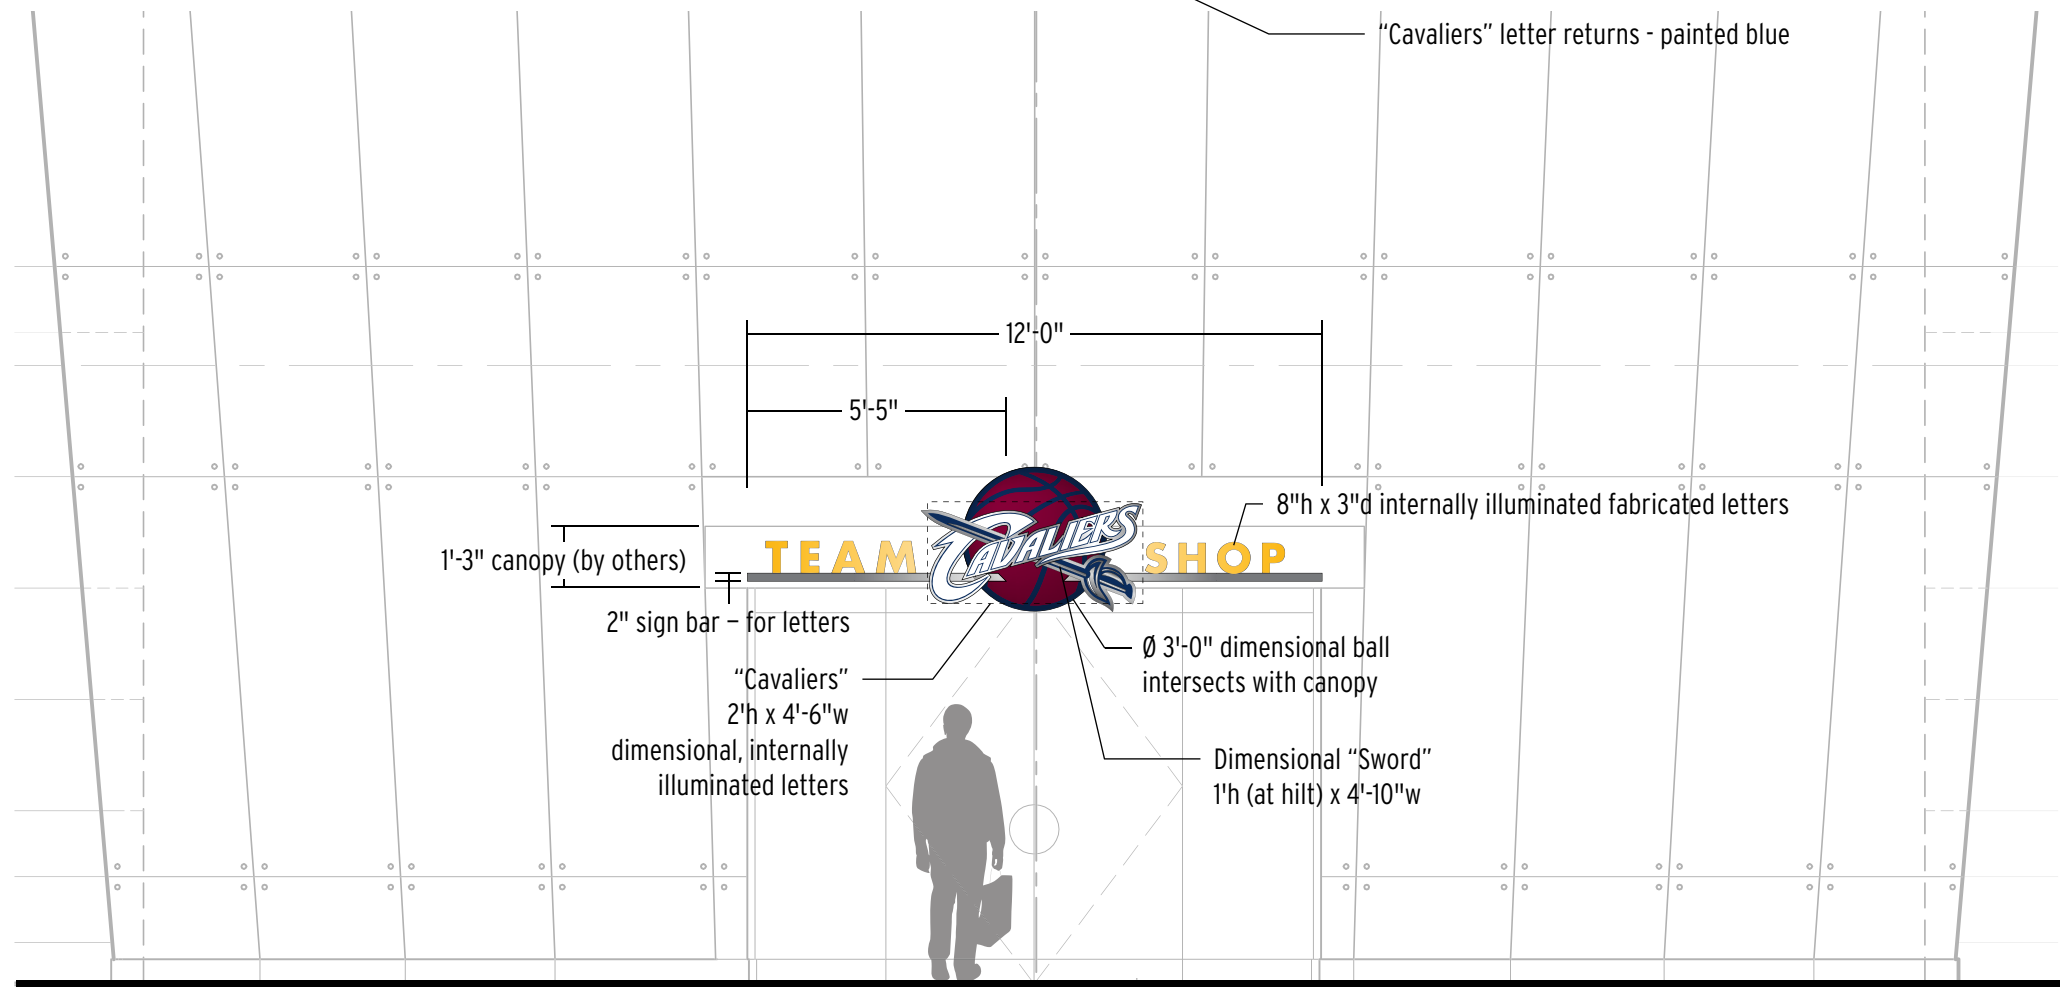

EXTERIOR ENTRY ELEVATION | SCALE: 1/4"=1'



OPT 1 | with sword

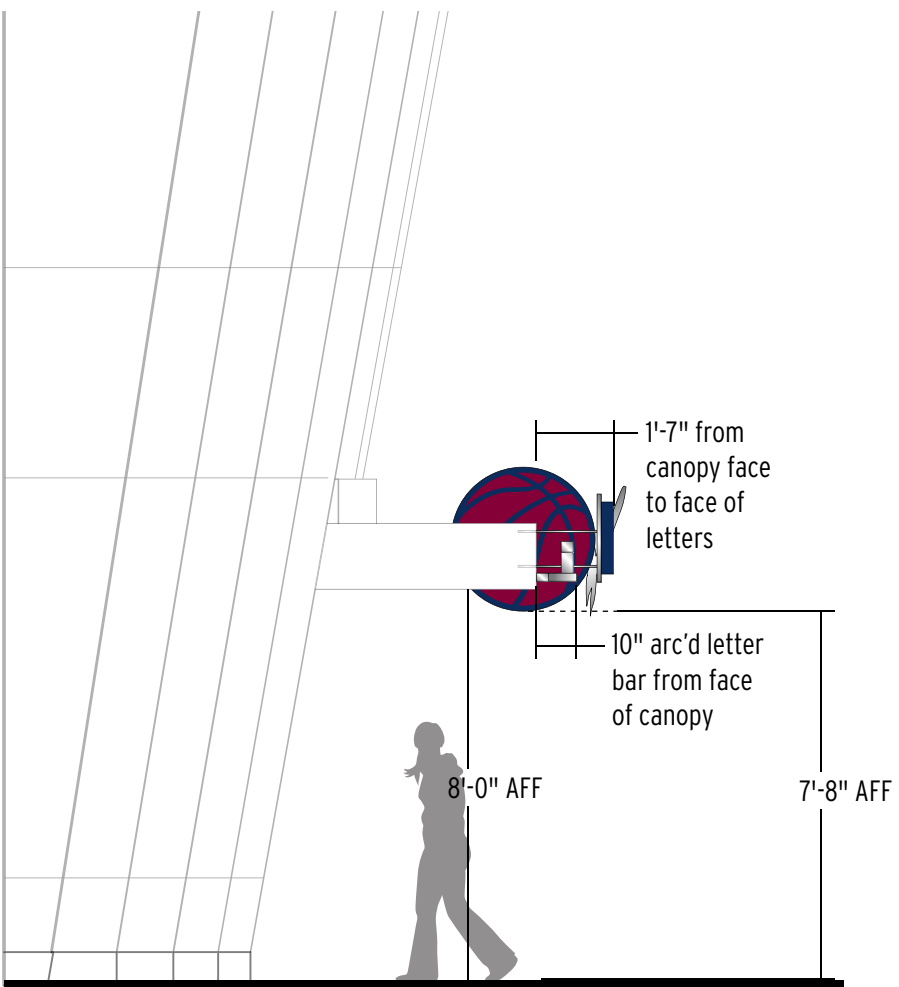

EXTERIOR ENTRY SIDE VIEW