



CONVENTION CENTER

FLOOR PLANS

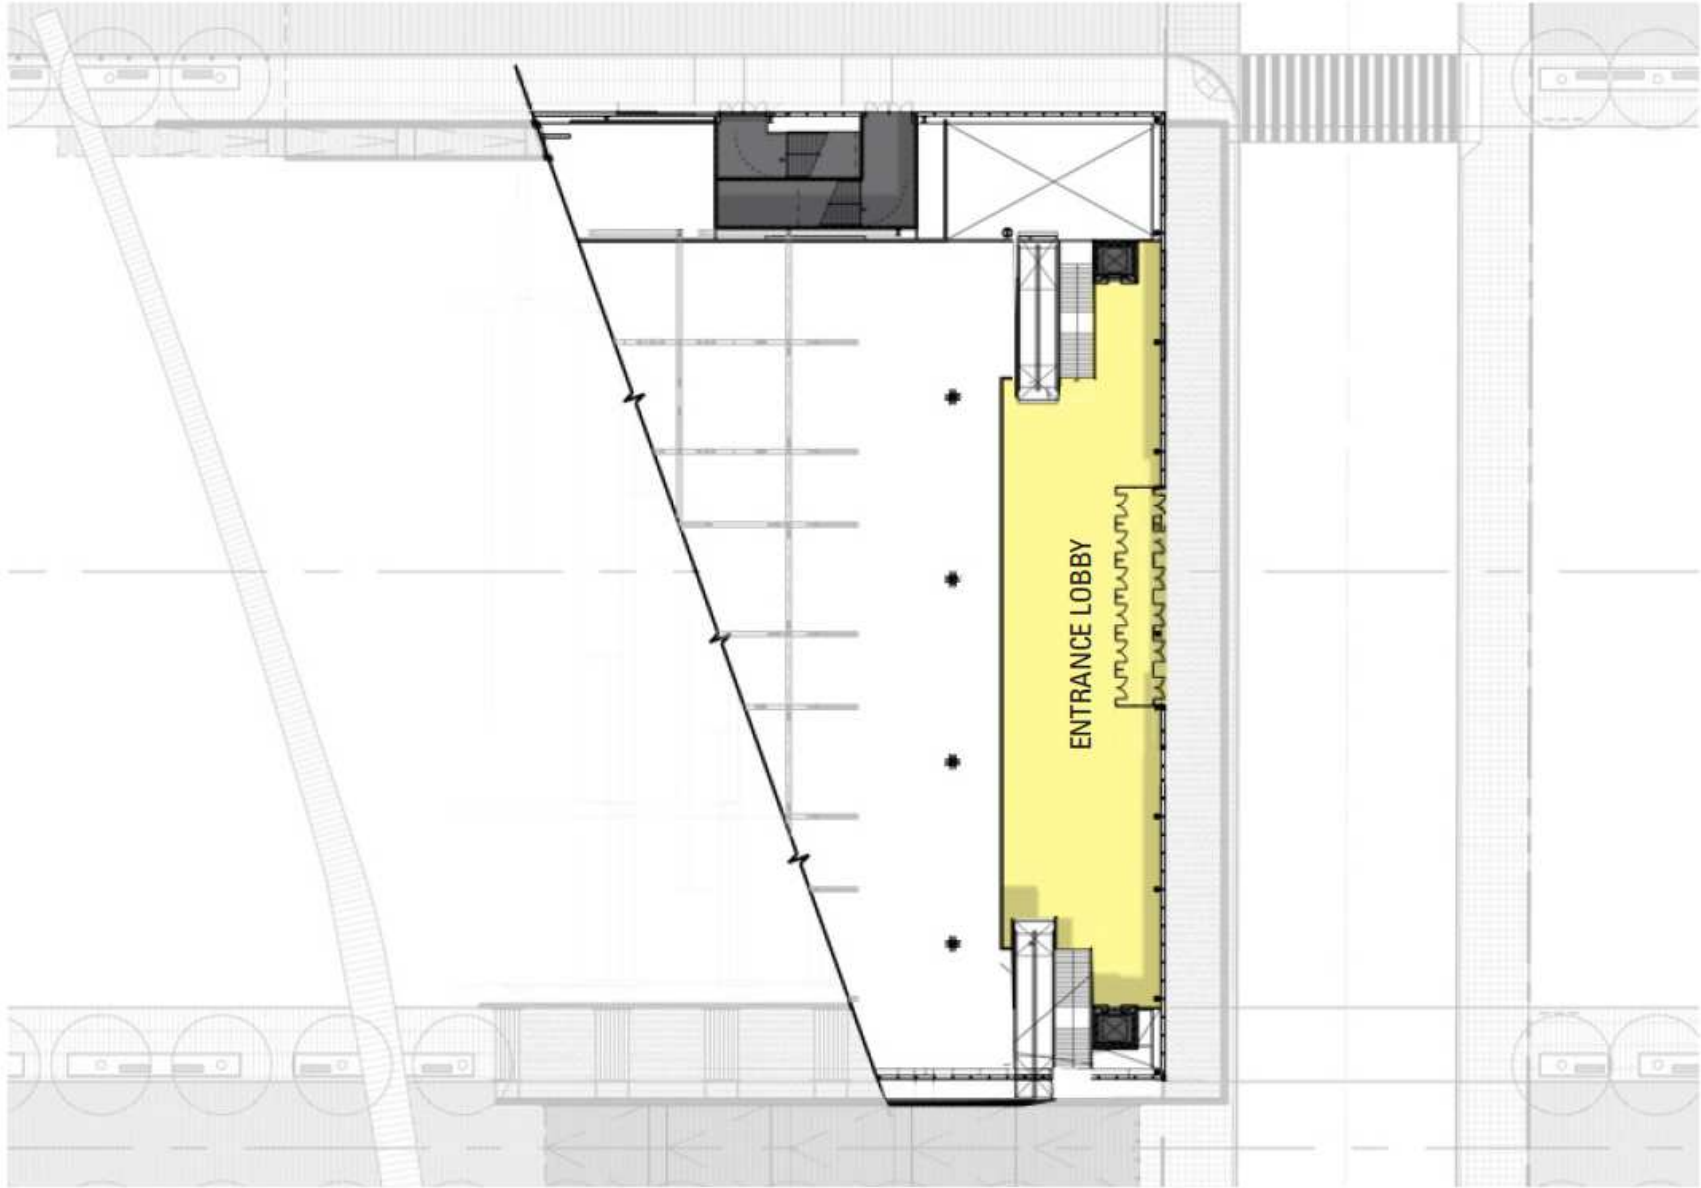

GROUND LEVEL PLAN



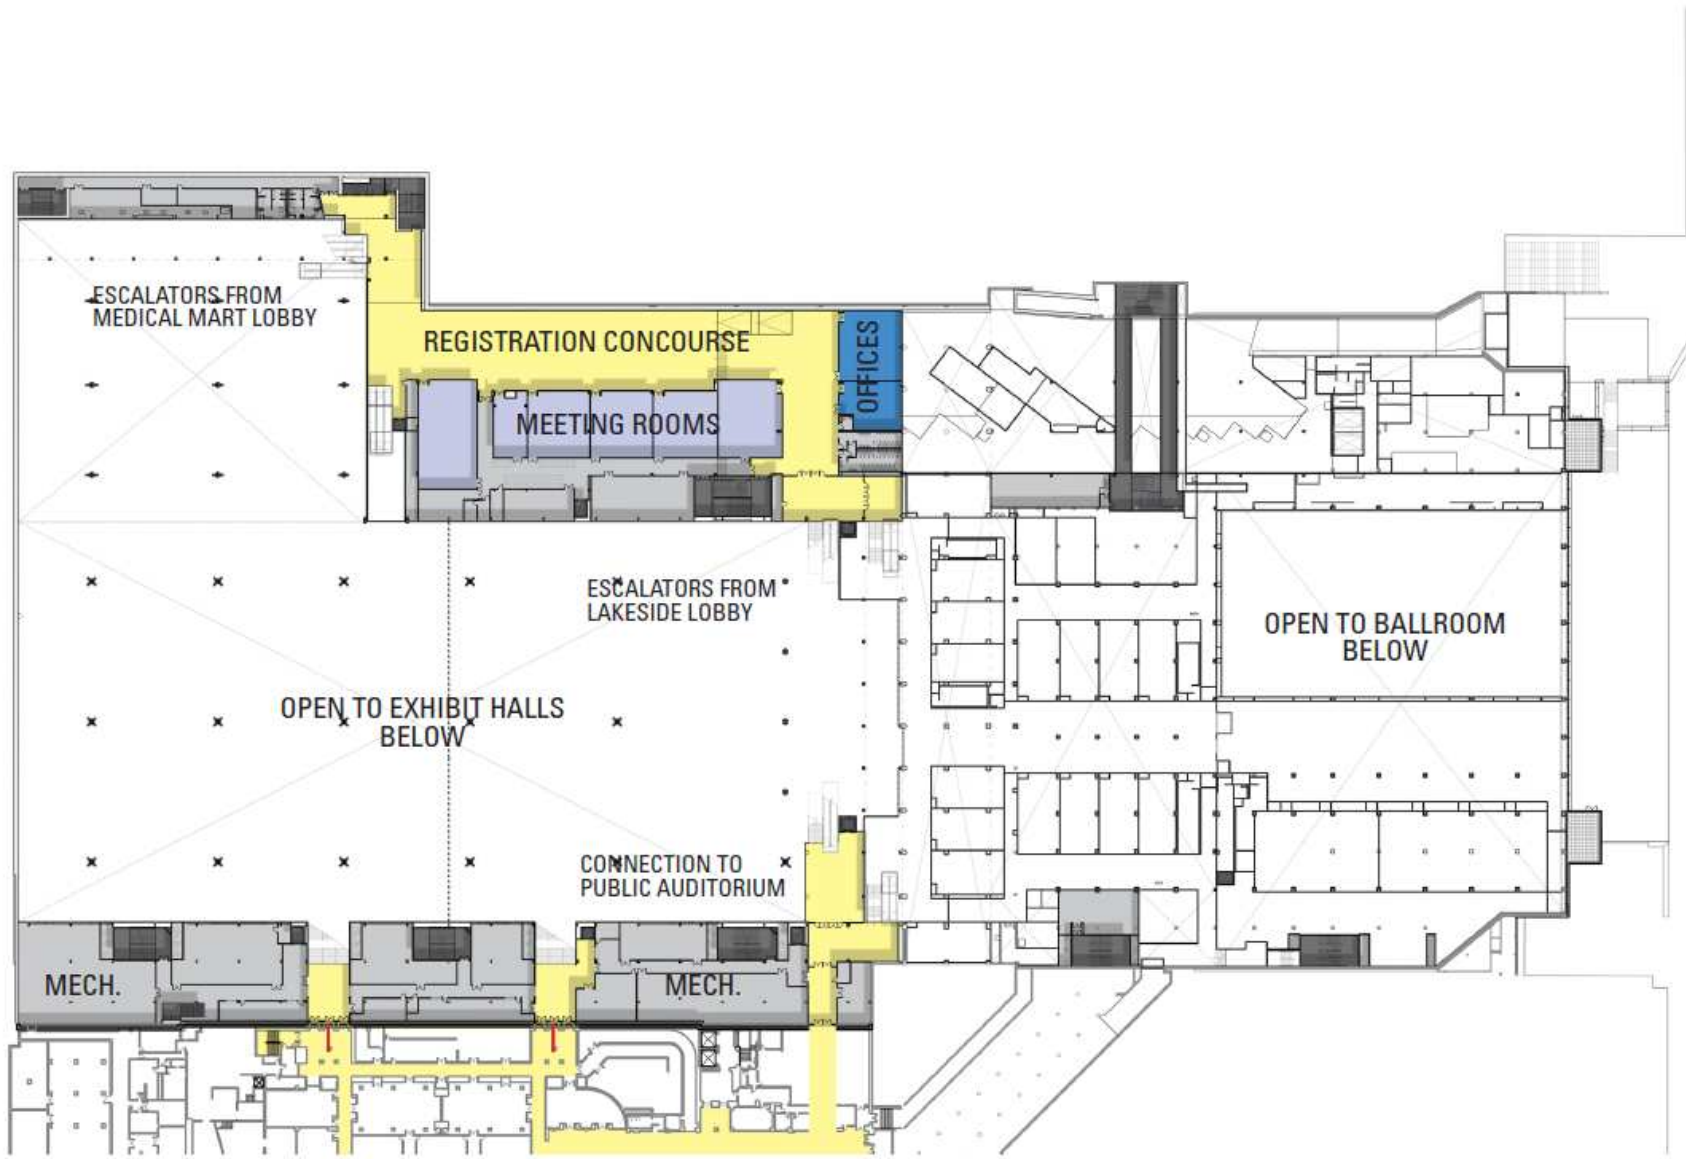

CONCOURSE LEVEL PLAN




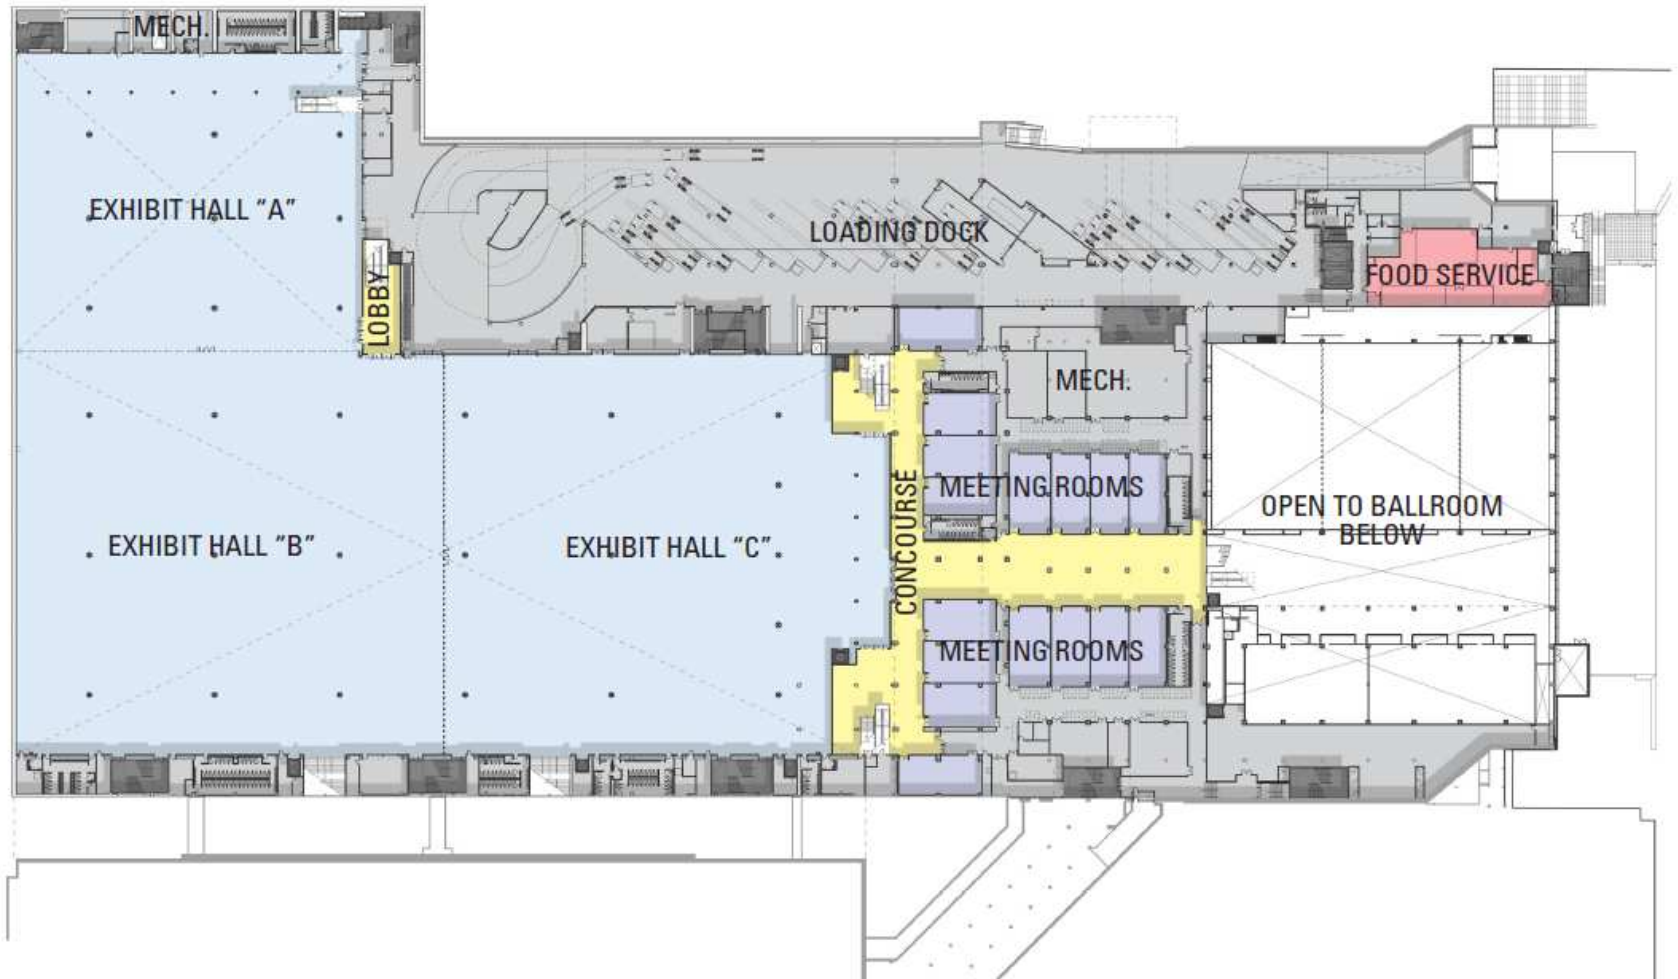



EXHIBIT LEVEL PLAN






BALLROOM LEVEL PLAN

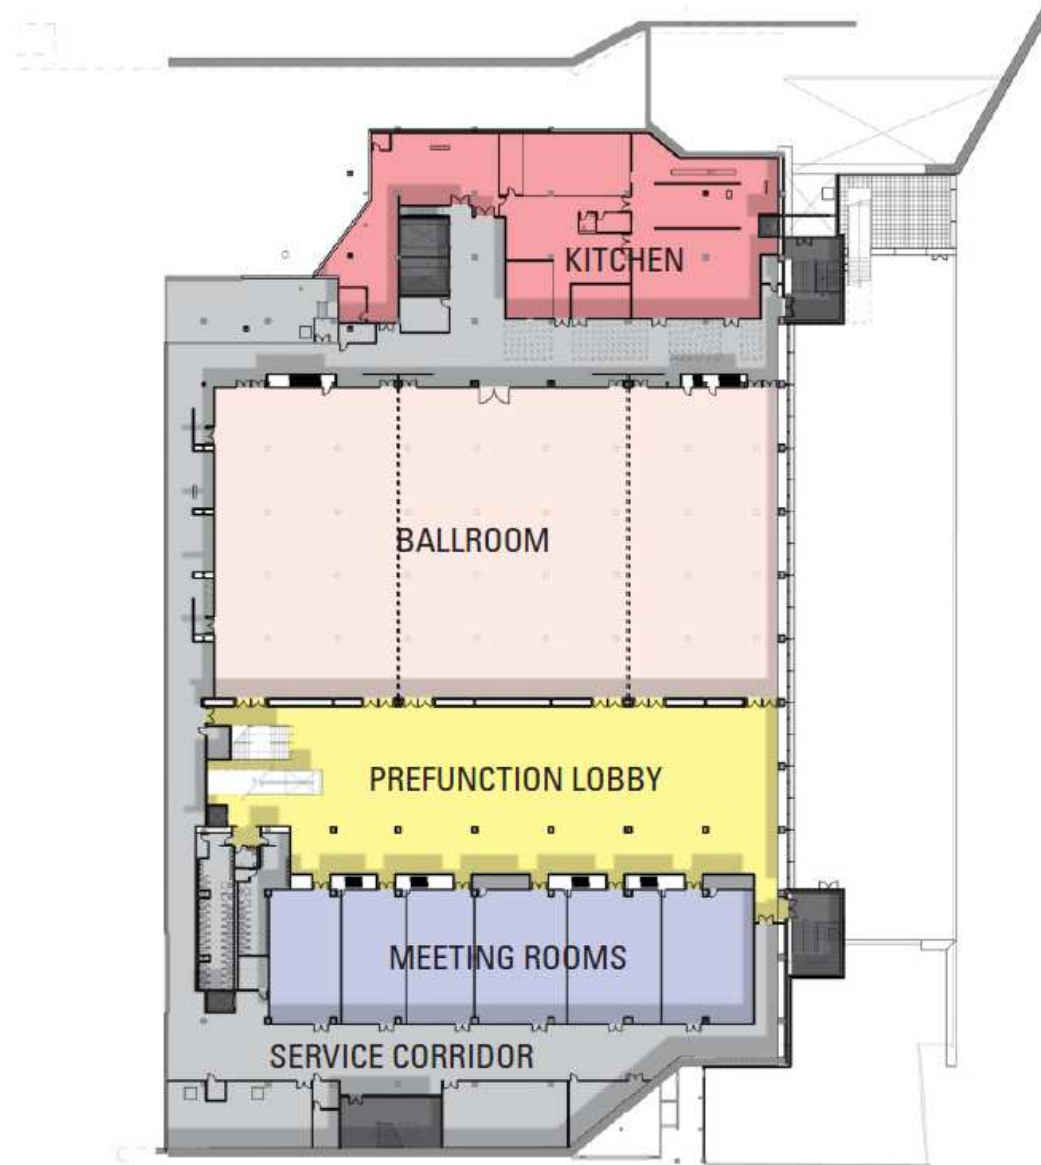


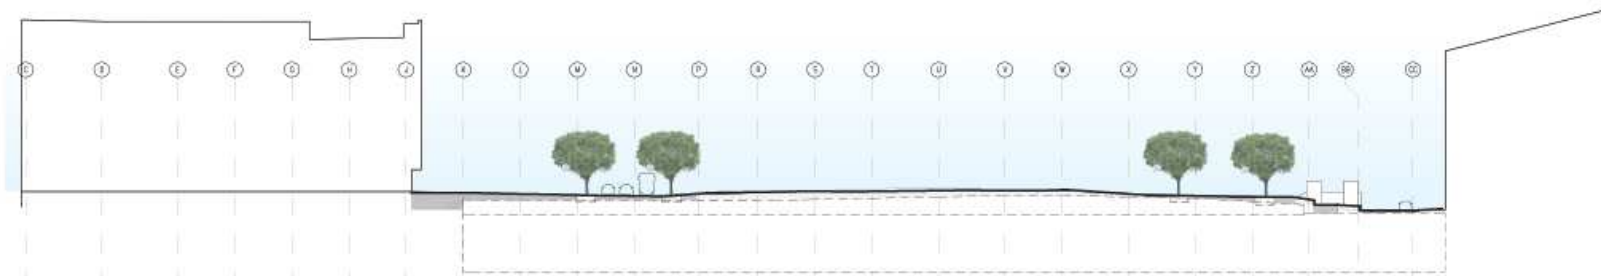

1 - Section through Mall B at North Entry to Medical Mart

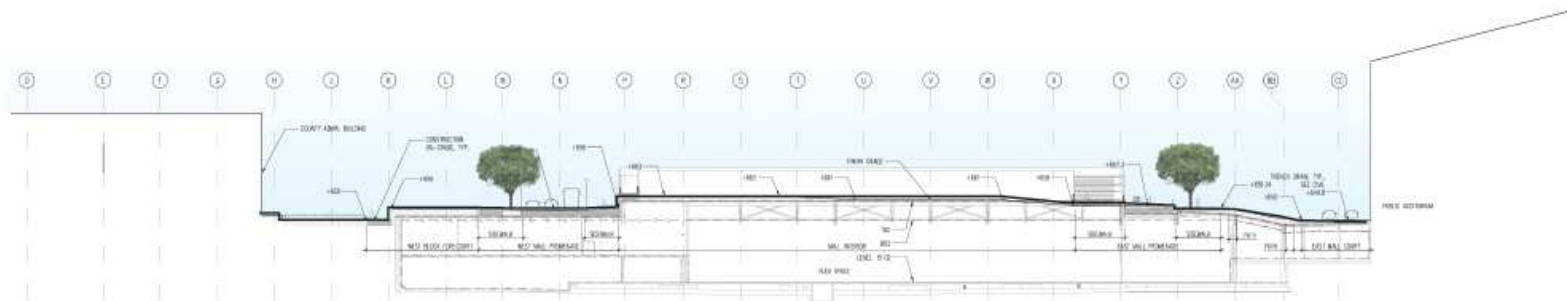


2 - Section through Mall B at County Administration Building

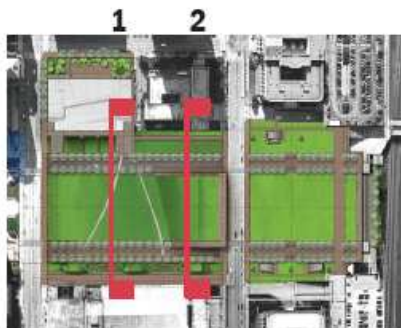


SECTIONS: MALL B





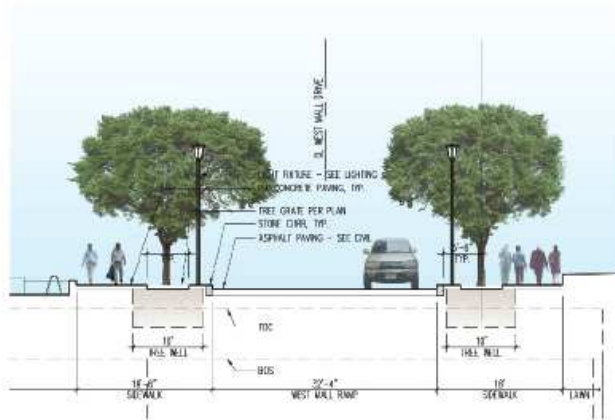

1 - Section through West Mall Drive (Curbs)

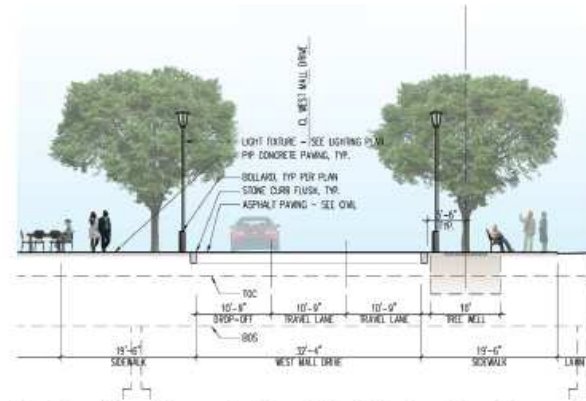

2 - Section through West Mall Drive (Curbless at Drop-off)

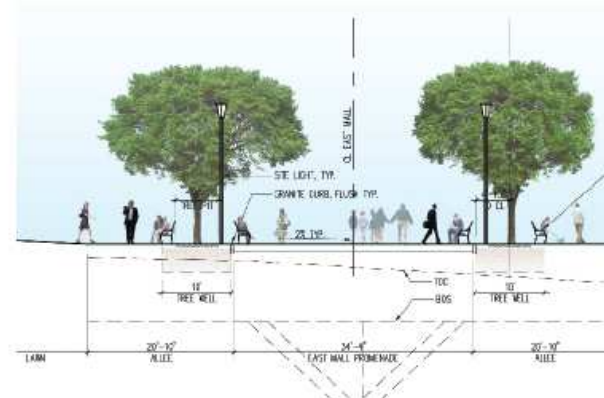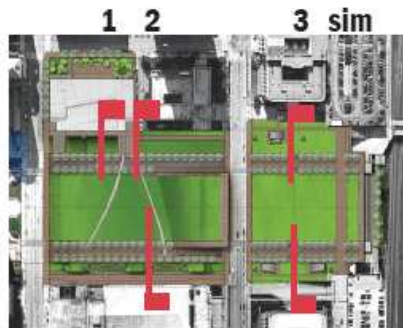


3 - Section through East Mall Promenade

SECTION: PROMENADES







NORTH ELEVATION AT LAKESIDE ENTRY

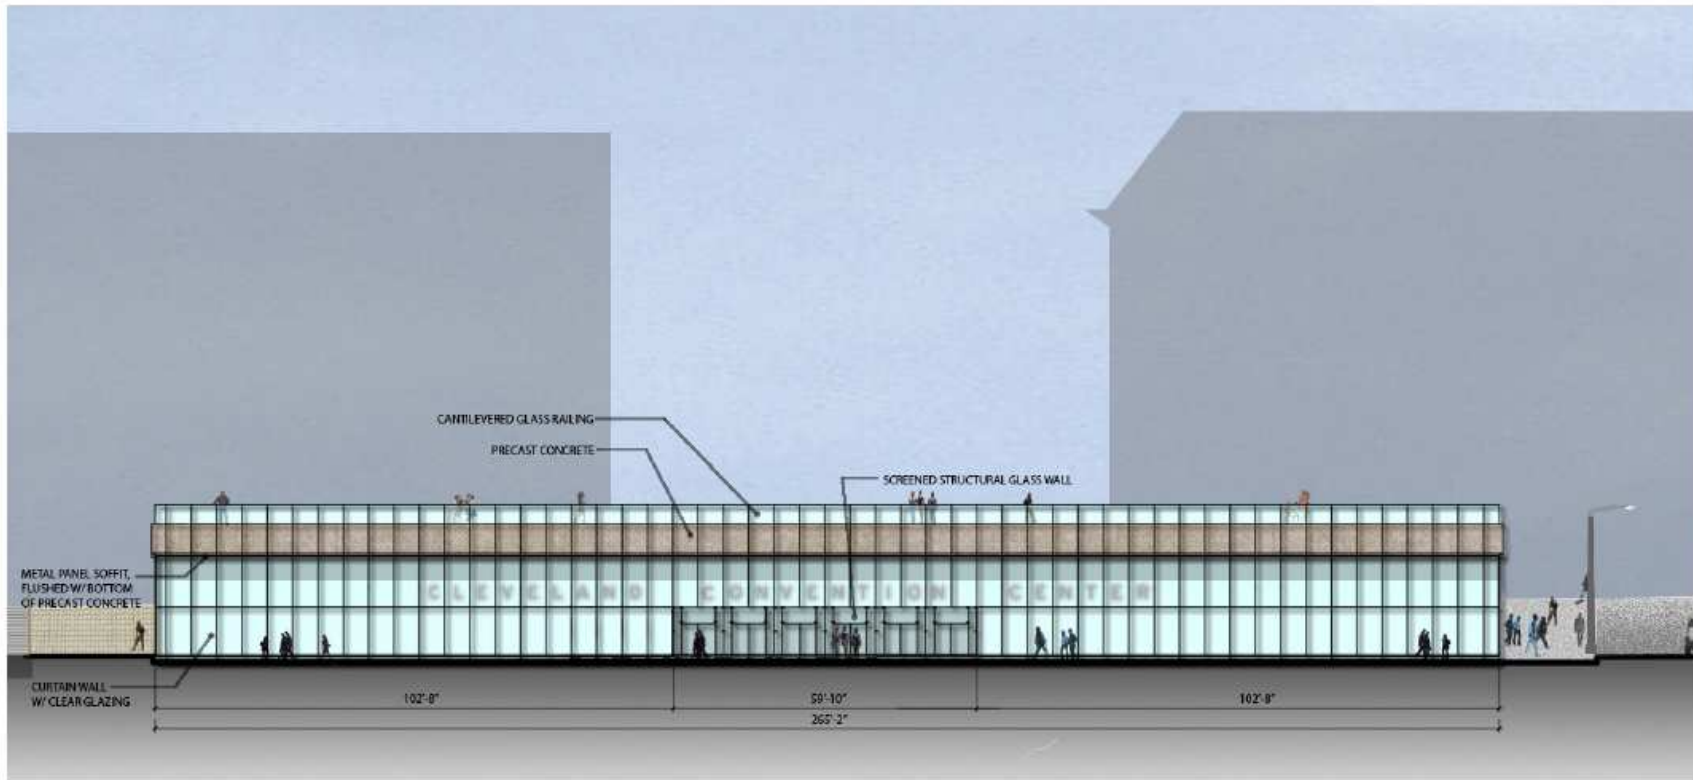

NORTH ELEVATION AT LAKESIDE ENTRY

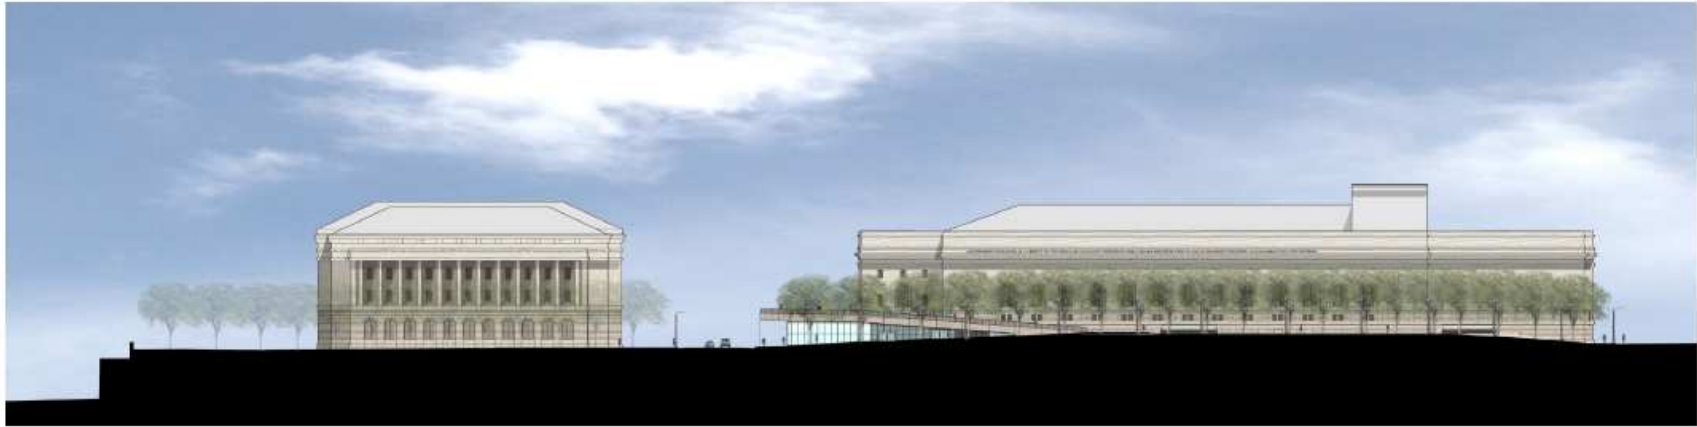


WEST ELEVATION AT LAKESIDE ENTRY

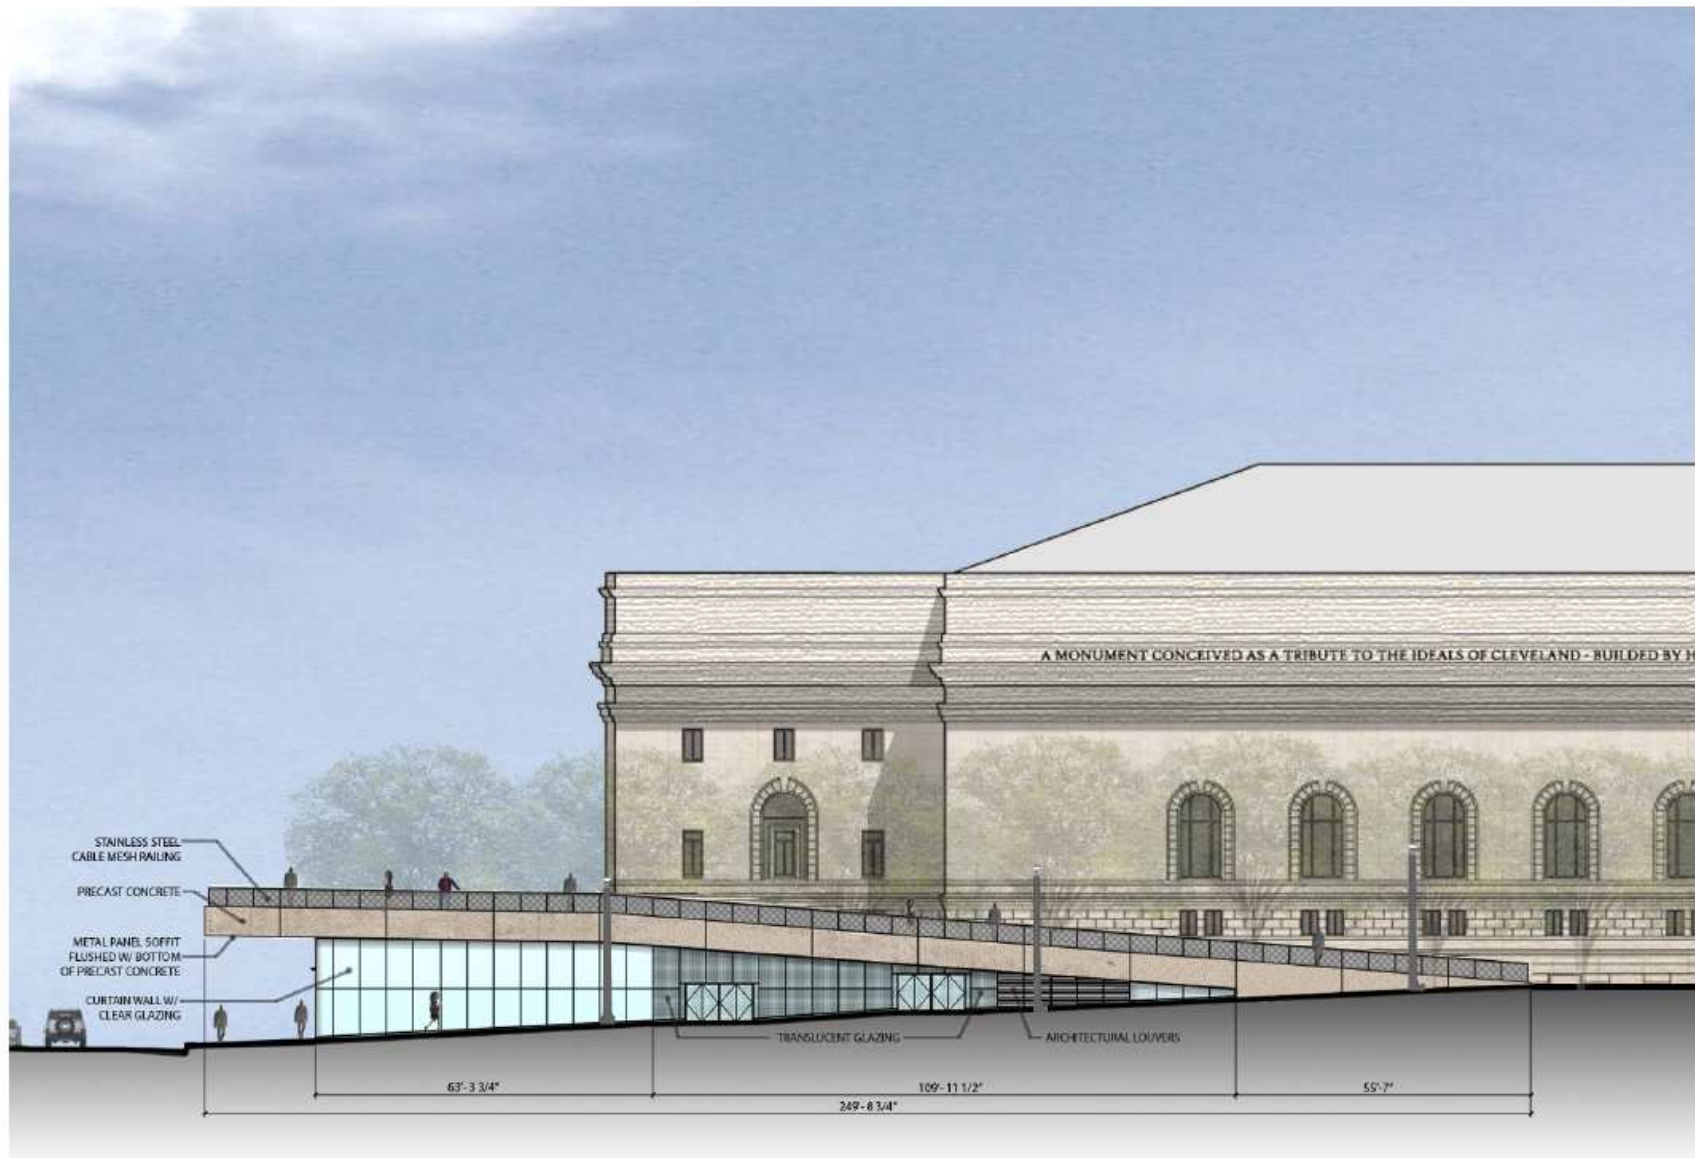

WEST ELEVATION AT LAKESIDE ENTRY



SECTION THROUGH LAKESIDE ENTRY

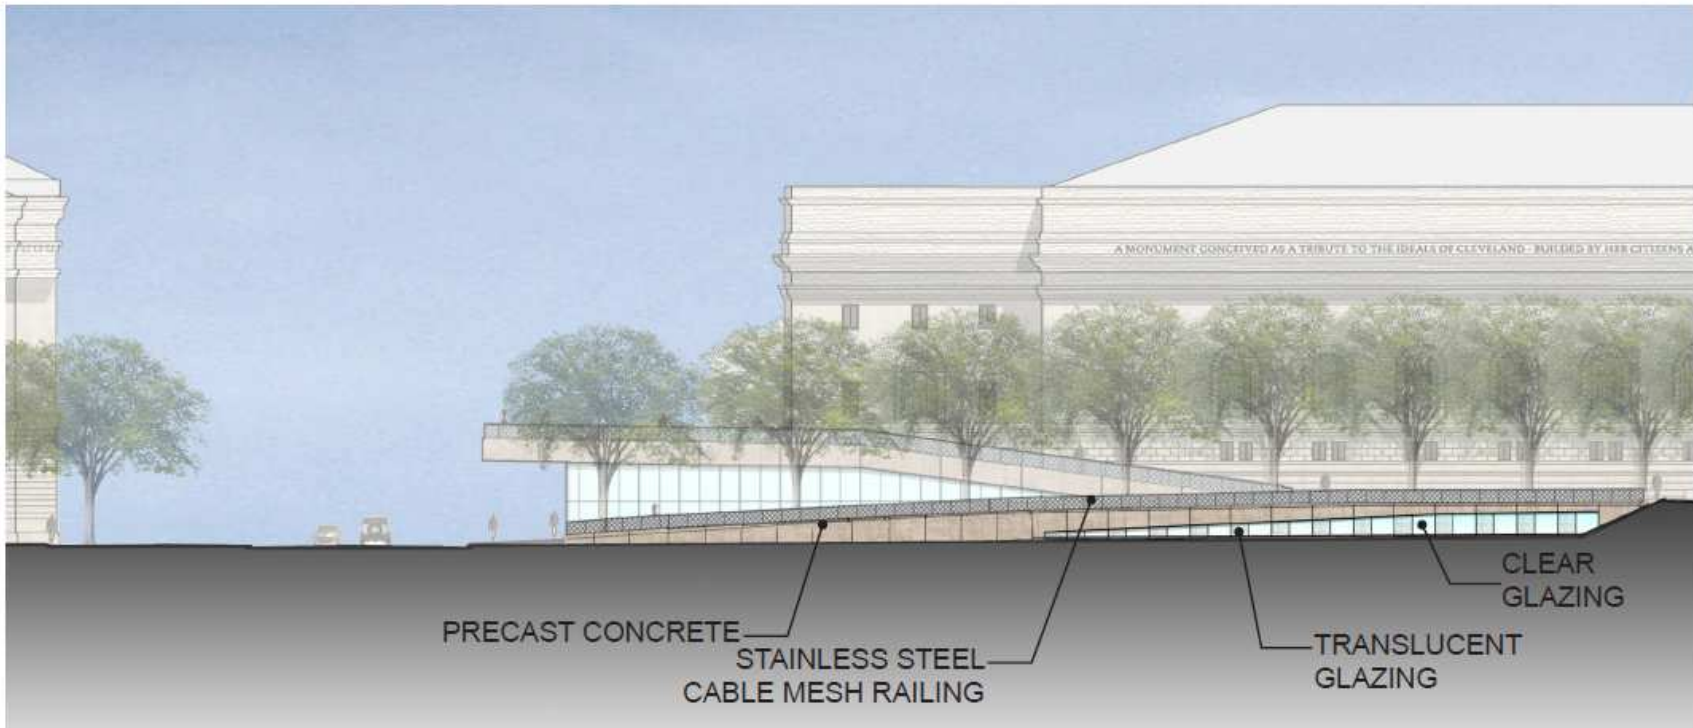

WEST ELEVATION AT CLERESTORY